


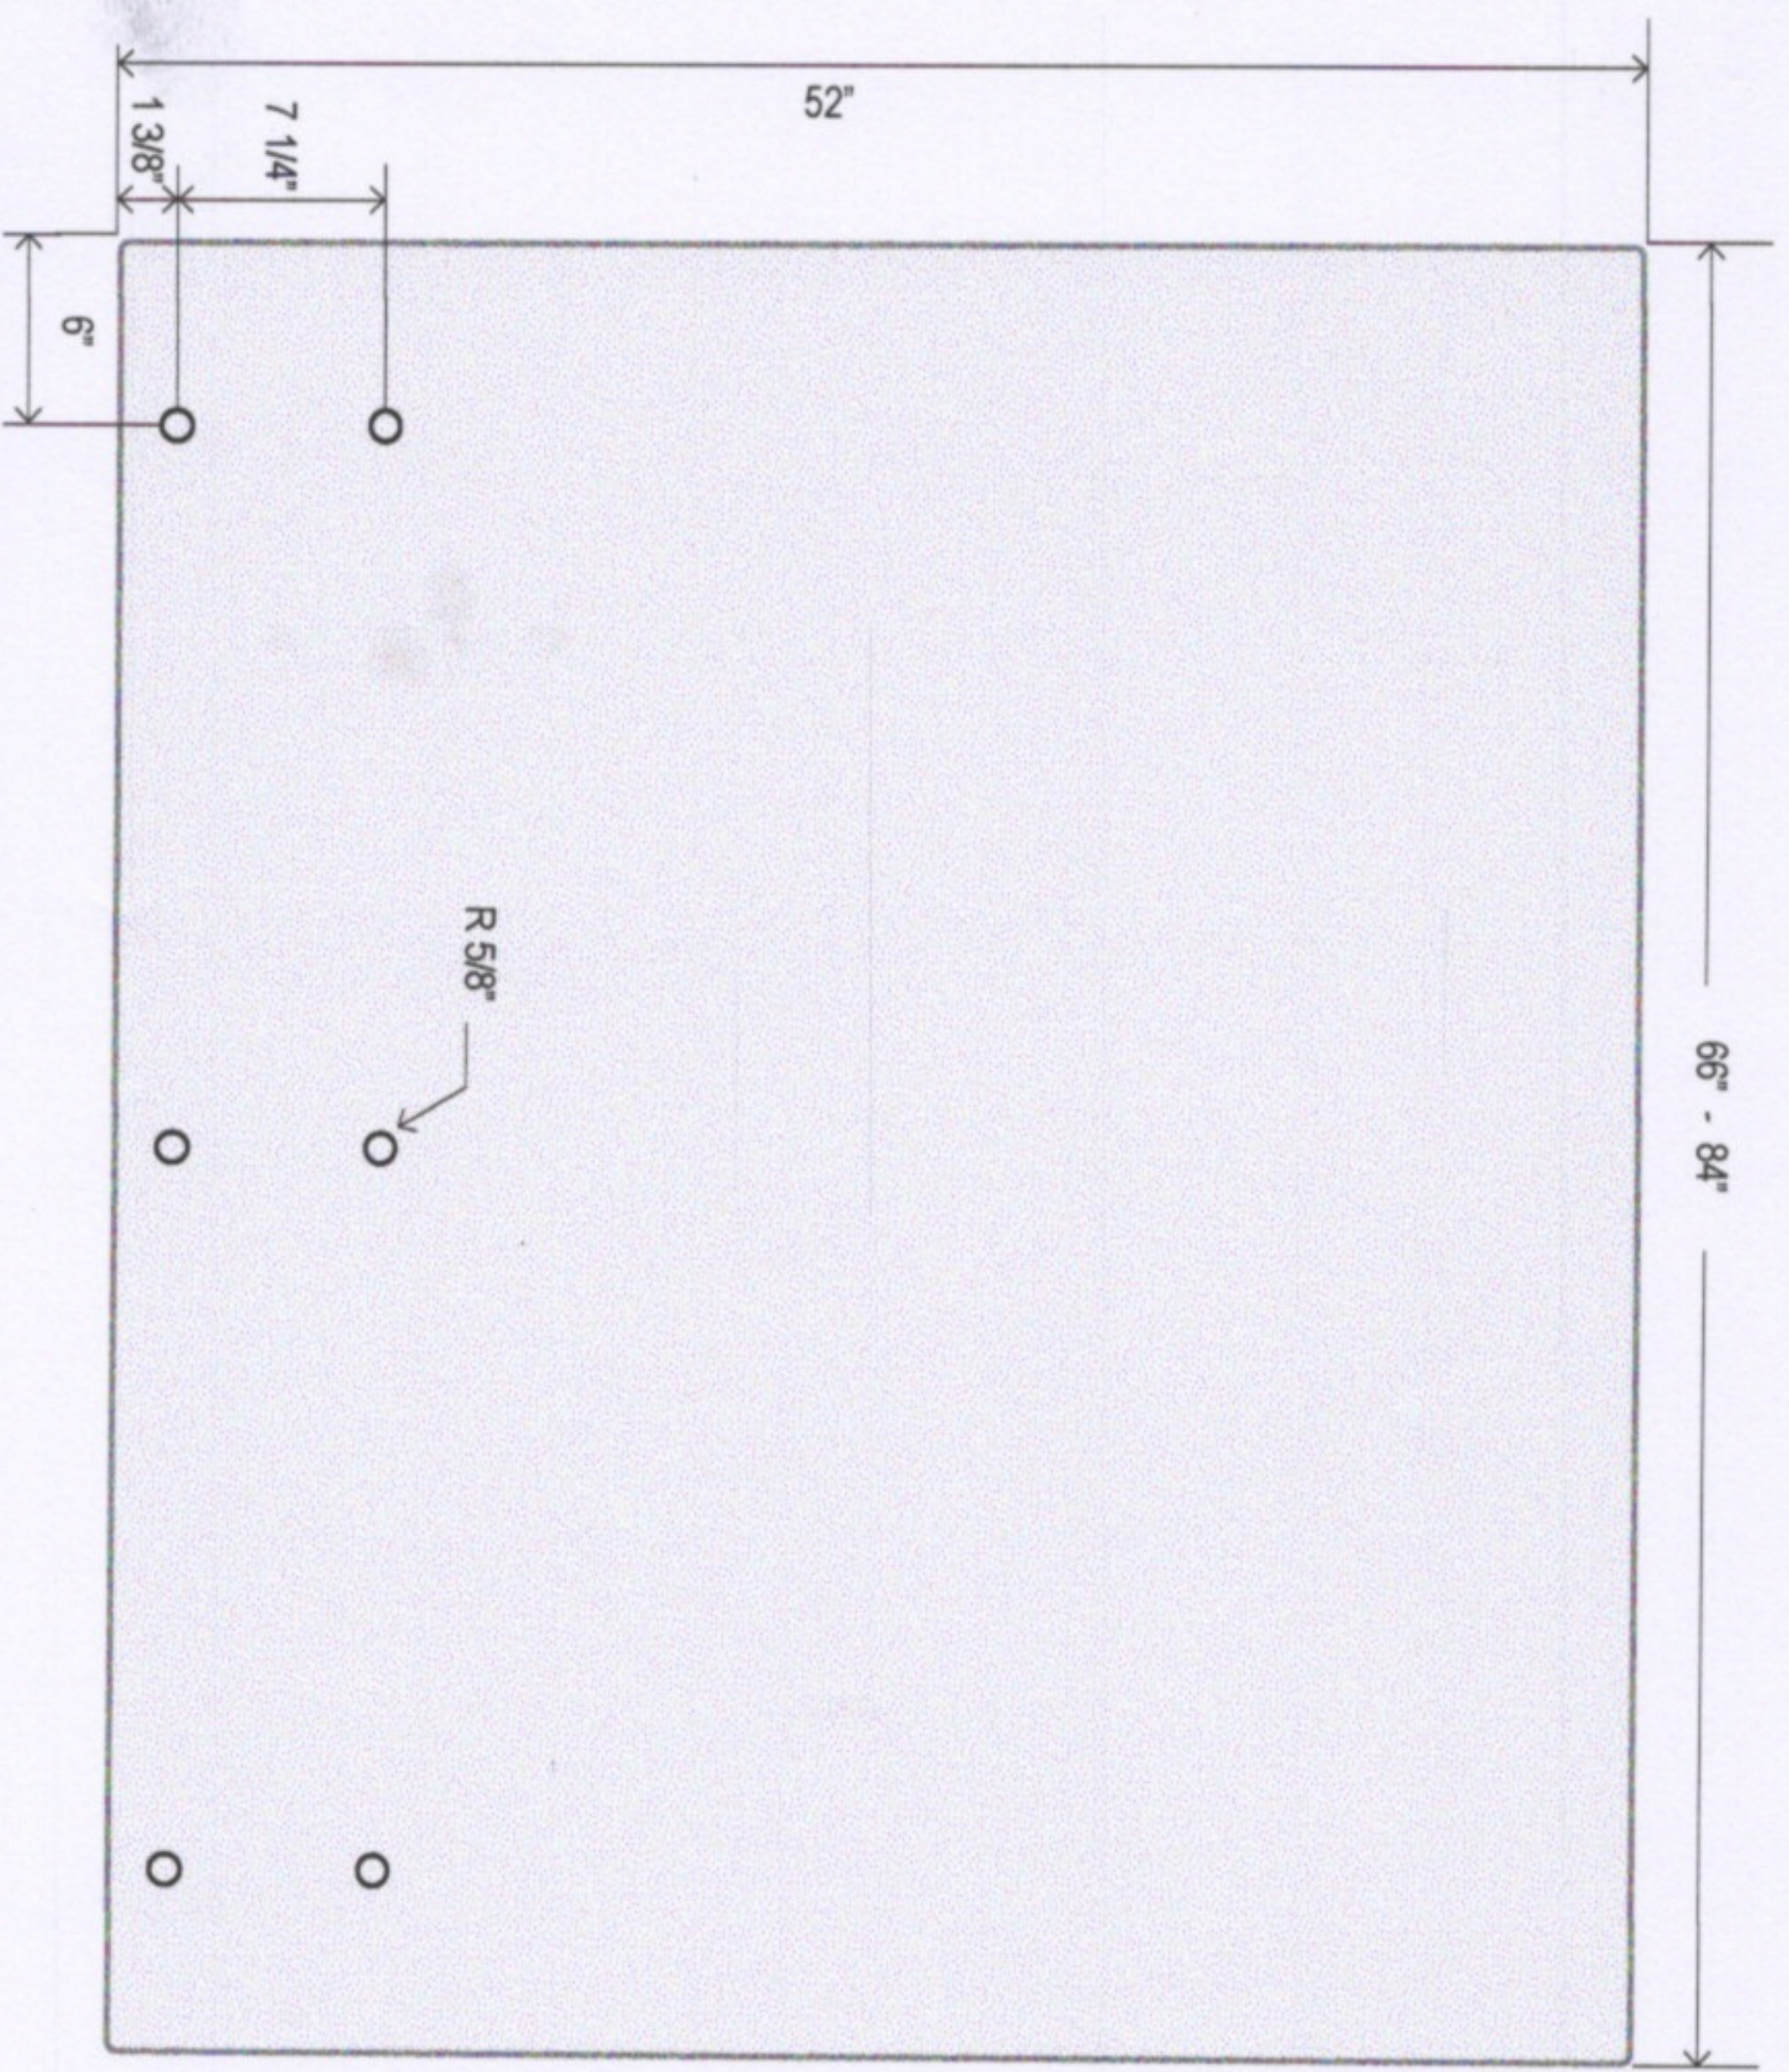


12mm TEMPERED GLASS
POLISHED EDGES
SAFETY CORNERS

INVISIRAIL™
GLASS RAIL SYSTEM


ENGINEER SEAL:
LICENSED PROFESSIONAL ENGINEER
A. JASEK
PROVINCE OF ONTARIO
1441 16/10/20

WOOD SURFACE CONNECTION

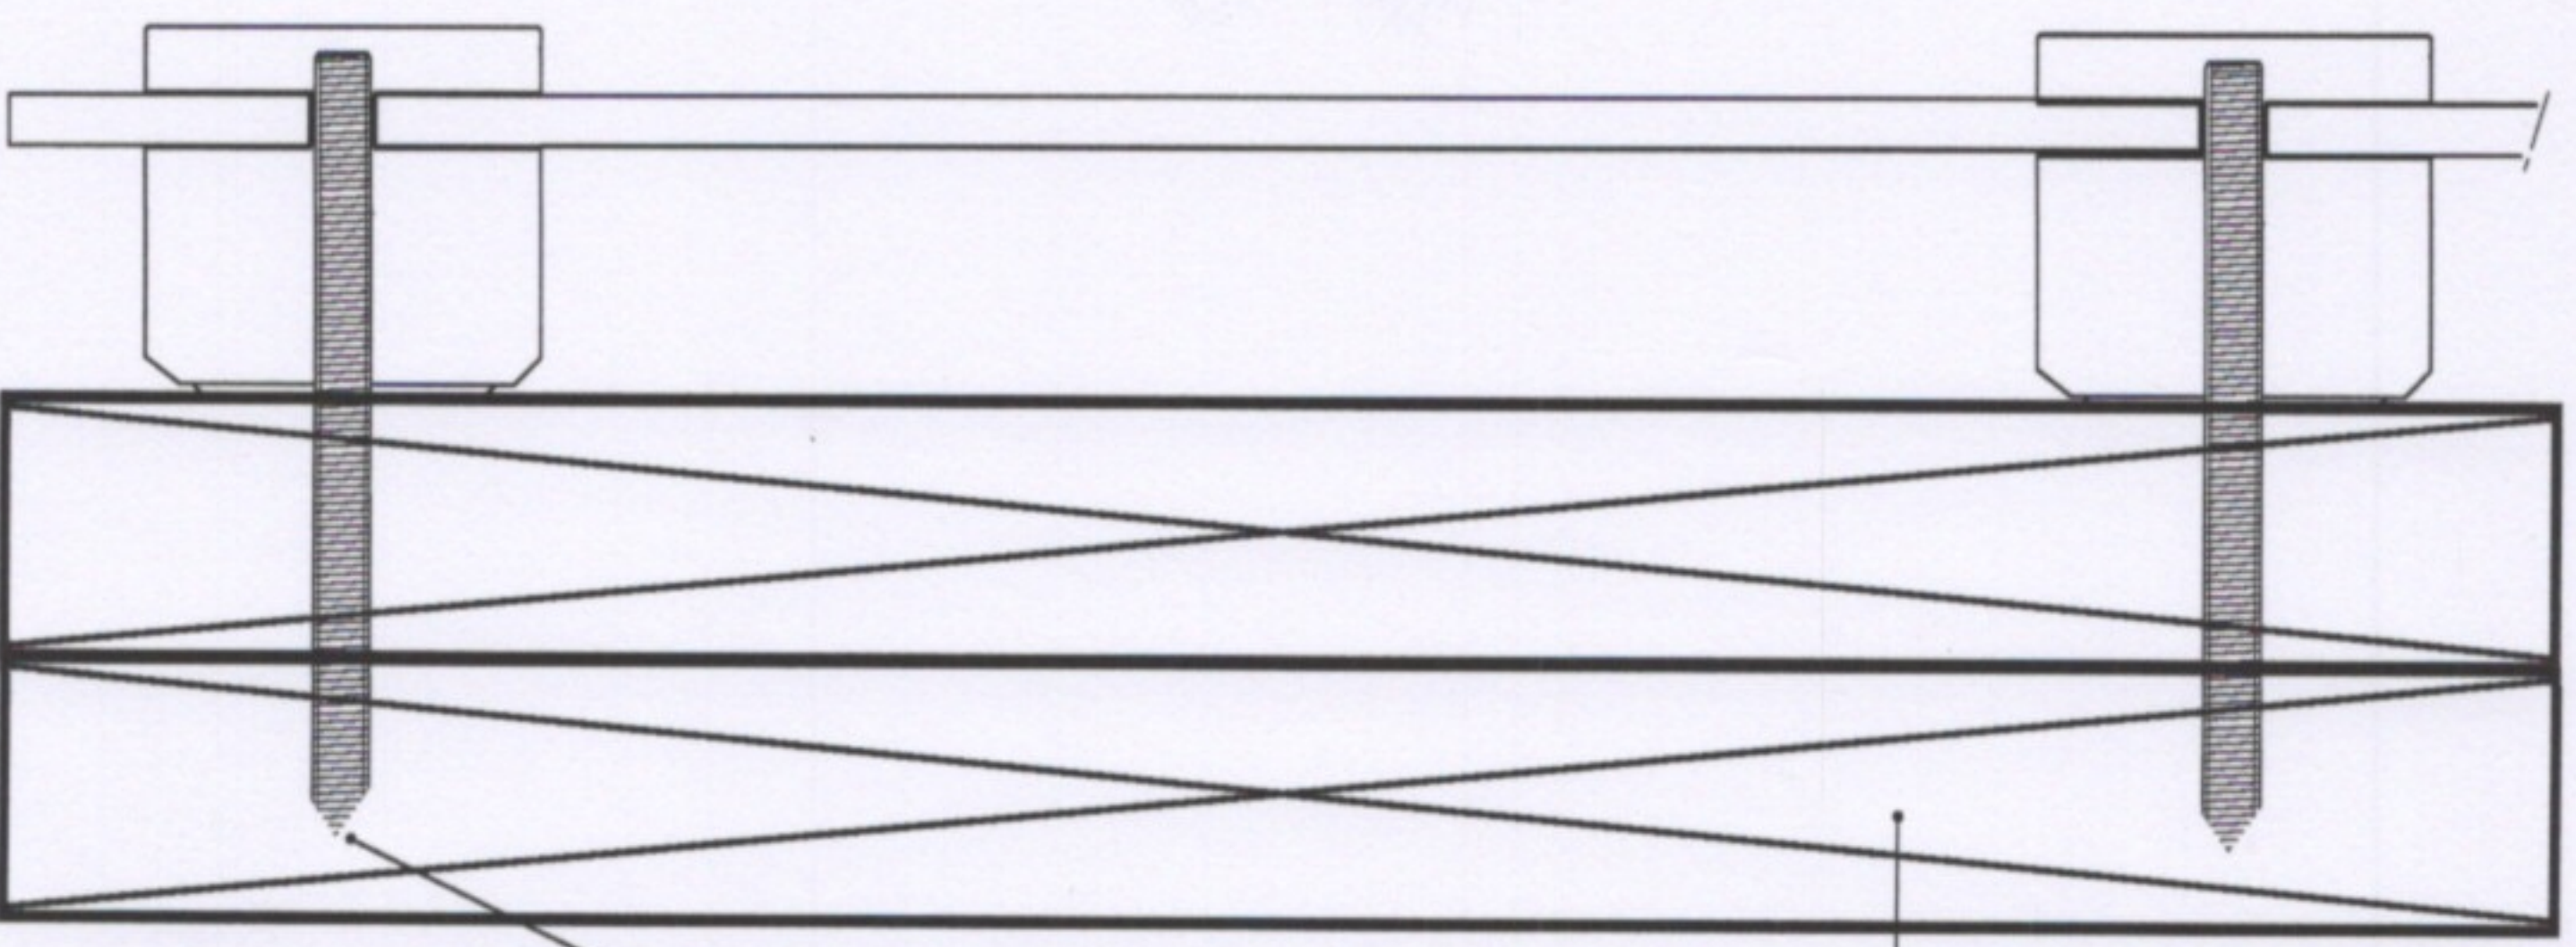

DOUBLE 2X10 PT
SPF RIM JOIST

15/32" DIA. STAINLESS STEEL THREADED ROD IMBEDDED 2.5" DEEP.

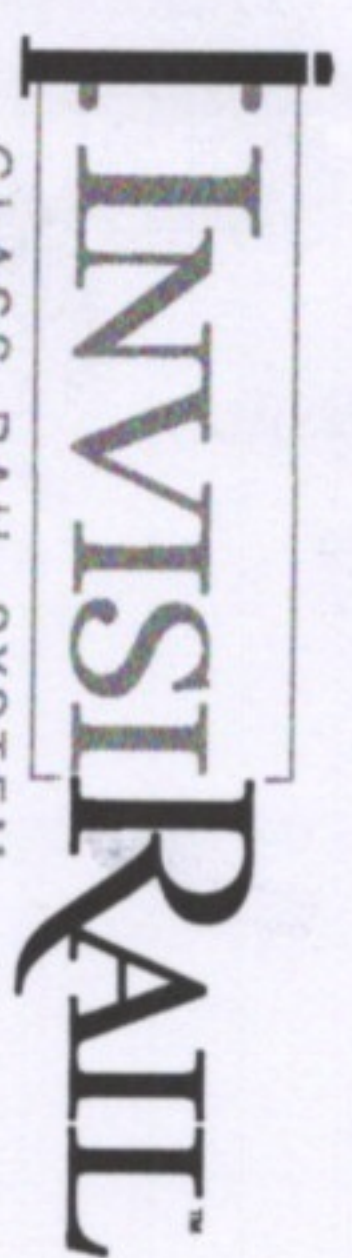


GLASS RAIL SYSTEM

ENGINEER SEAL:



STAND OFF CONNECTOR DETAIL

STAINLESS
STEEL
TYPE 316

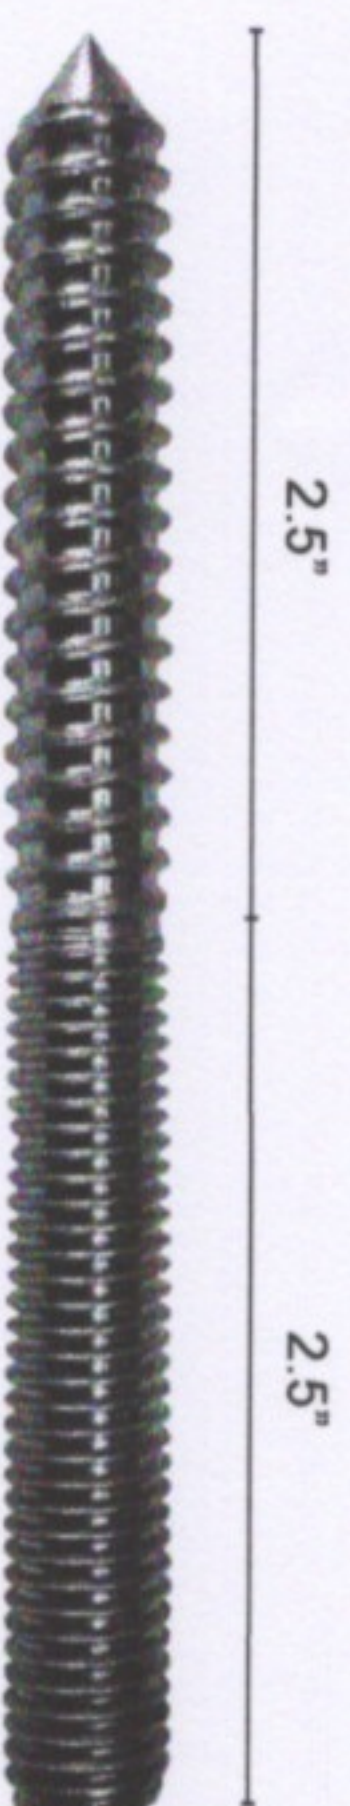

ADJUSTABLE
RANGE
0" - 1" 1.1875" ADJUSTABLE
RANGE
0.39" -
0.59" 0.4"



15/32" (0.46875") X 2.5"
SS WOOD SCREW
OR
15/32" (0.46875") THREADED ROD
BY DEFINED LENGTH

NOTE: ALL STEEL TO 316 TYPE STAINLESS STEEL

INVISIRAIL™
GLASS RAIL SYSTEM

ENGINEER SEAL:
LICENSED PROFESSIONAL ENGINEER
A. JASEK
MAY 26, 2020
PROVINCE OF ONTARIO

CONCRETE SURFACE CONNECTION




CONCRETE TO HAVE A COMPRESSIVE
STRENGTH OF 32 MPa AT 28 DAYS MIN.

15/32" DIA. STAINLESS STEEL THREADED ROD IMBEDDED 3" DEEP.
SET RODS INTO 3/8" DIA. HOLES WITH EPOXY (HILTI HIT HY150).
CLEAN HOLE AND INSERT EPOXY IN ACCORDANCE WITH HILTI INSTALLATION INSTRUCTIONS.

INVISIRAIL™
GLASS RAIL SYSTEM

ENGINEER SEAL:
LICENSED PROFESSIONAL ENGINEER
A. JASEK
MAY 14, 2020
PROVINCE OF ONTARIO

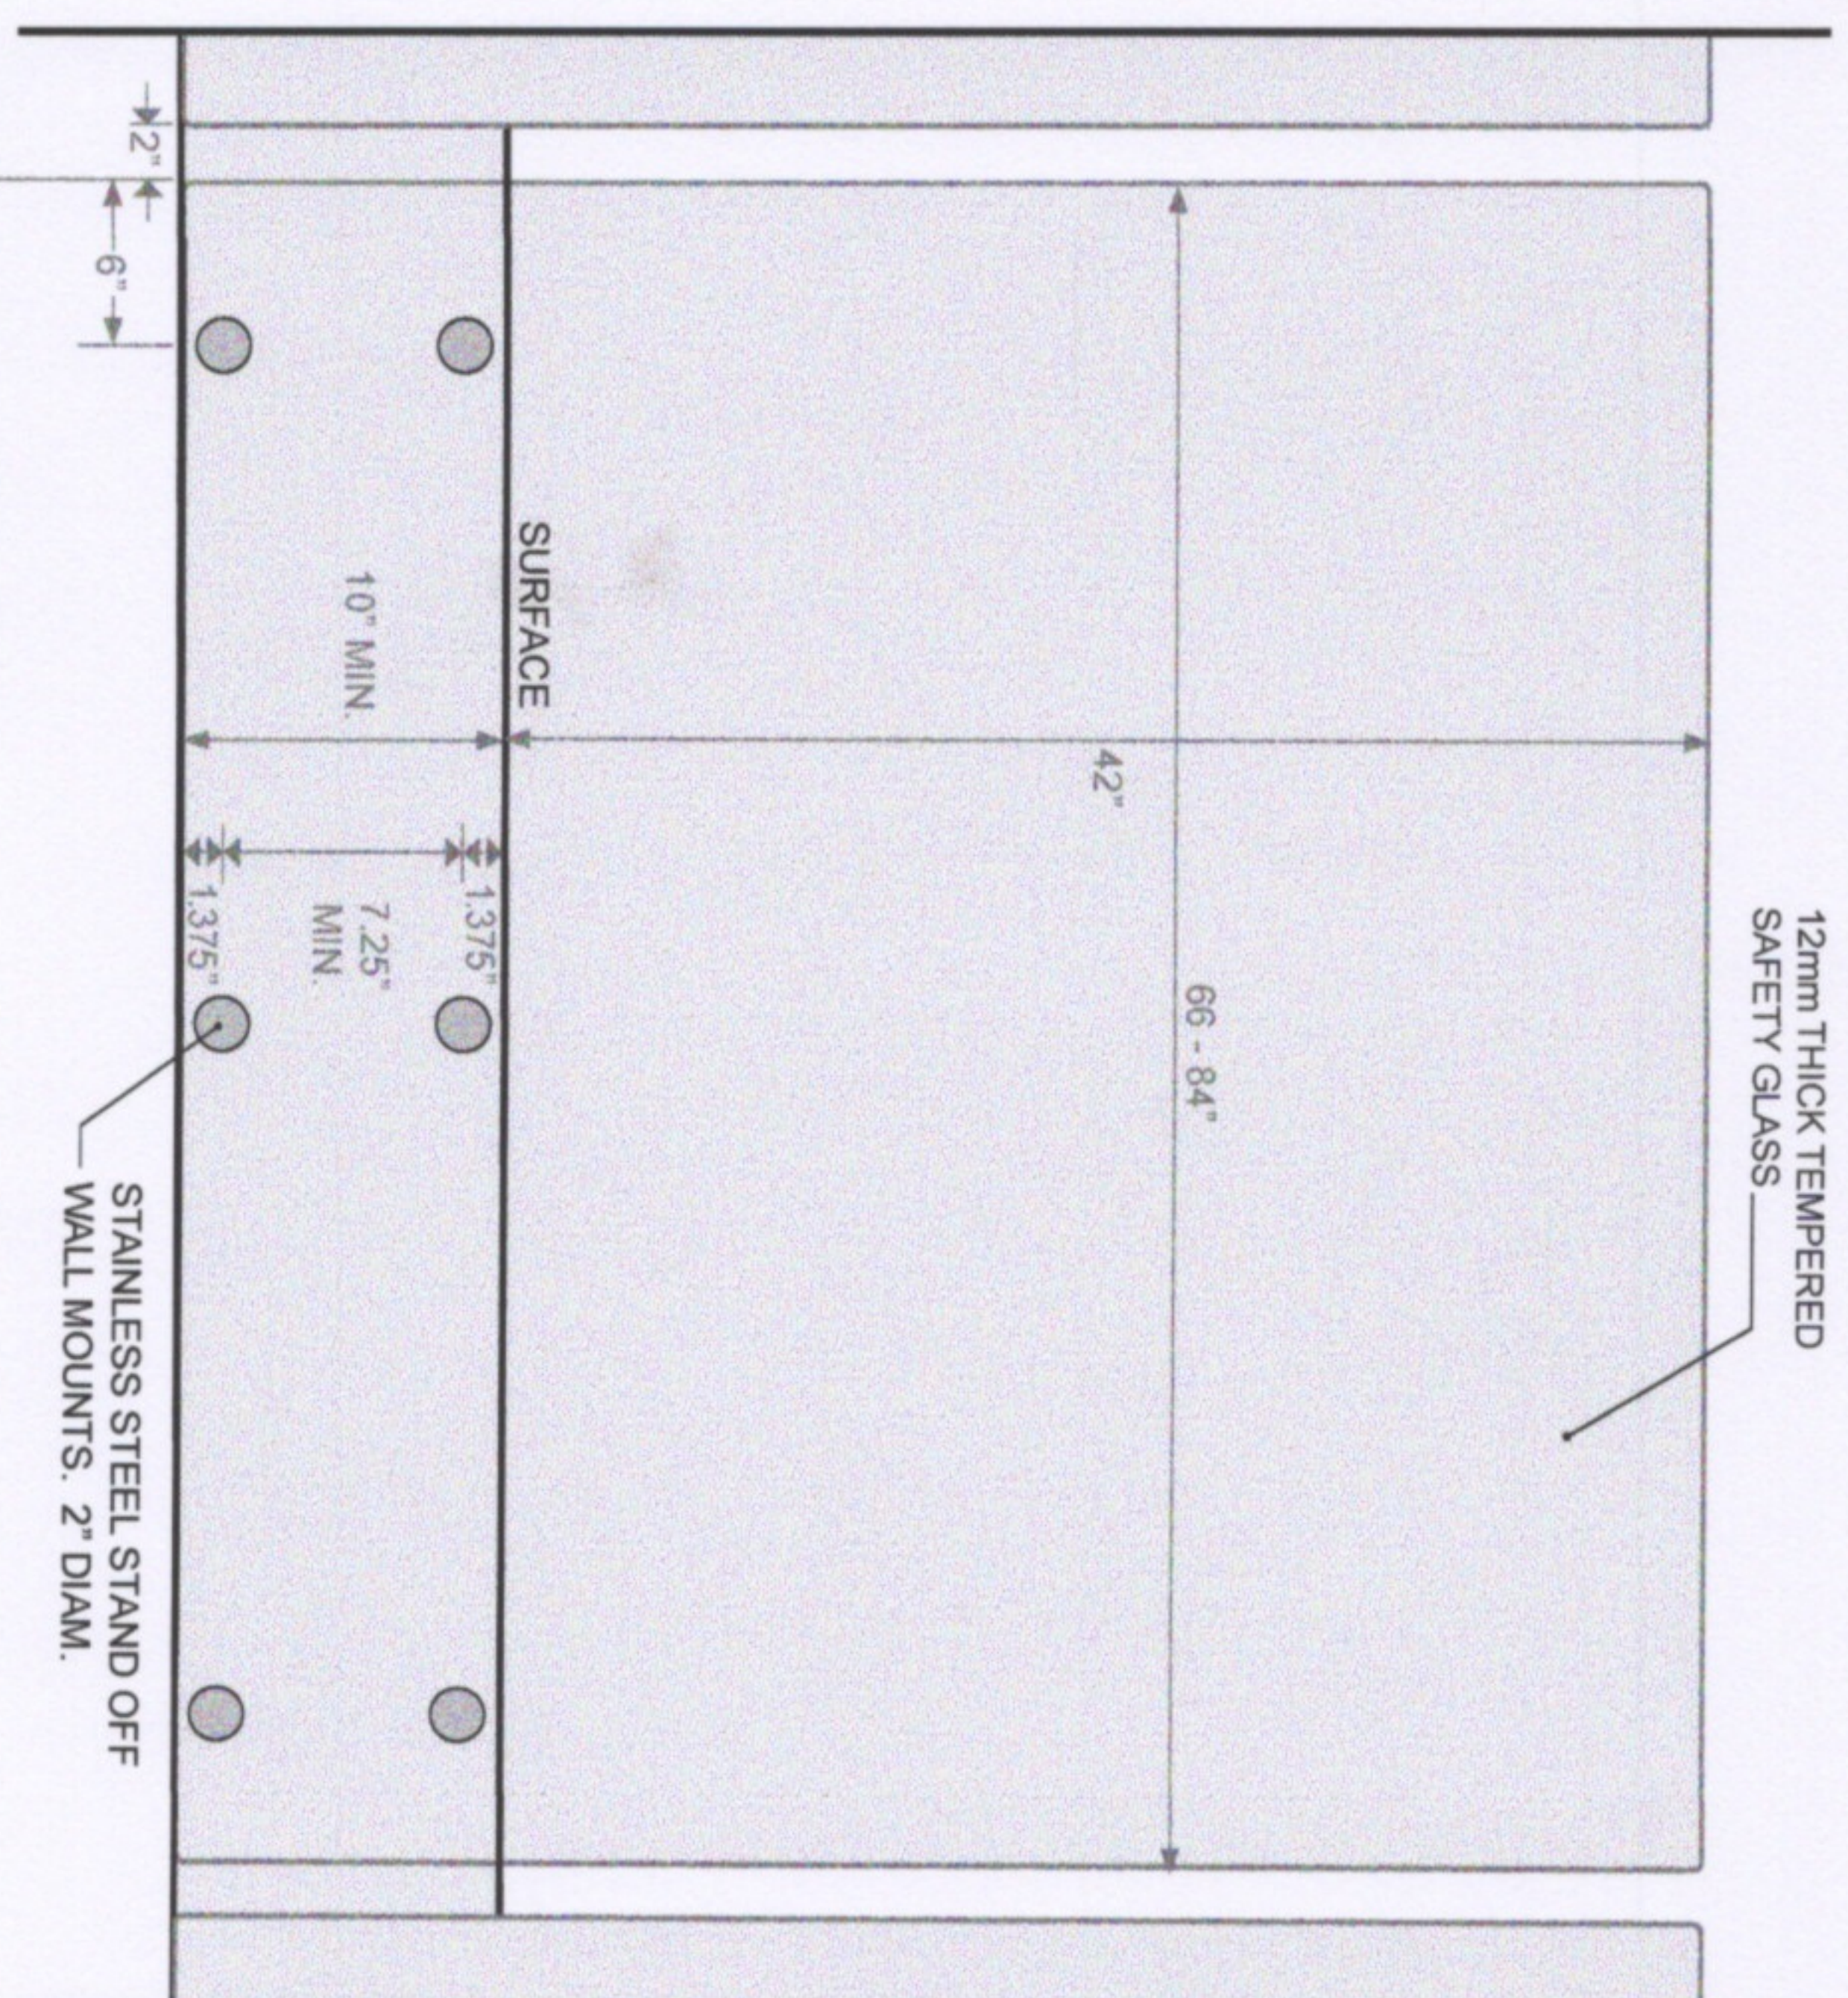

WALL MOUNT DETAIL

- NOTES:
- ALL INFILL PANELS TO BE 12mm TEMPERED GLASS IN ACCORDANCE WITH CAN/CGSB-12.1-M
 - ALL DESIGN LOADS COMPLIANT WITH OBC 4.1.5.14
 - SITE VERIFY ALL DIMENSIONS

INVISIRAIL™

GLASS RAIL SYSTEM


ENGINEER SEAL:

LICENSED PROFESSIONAL ENGINEER

A. JASEK

PROVINCE OF ONTARIO


12/12/2020

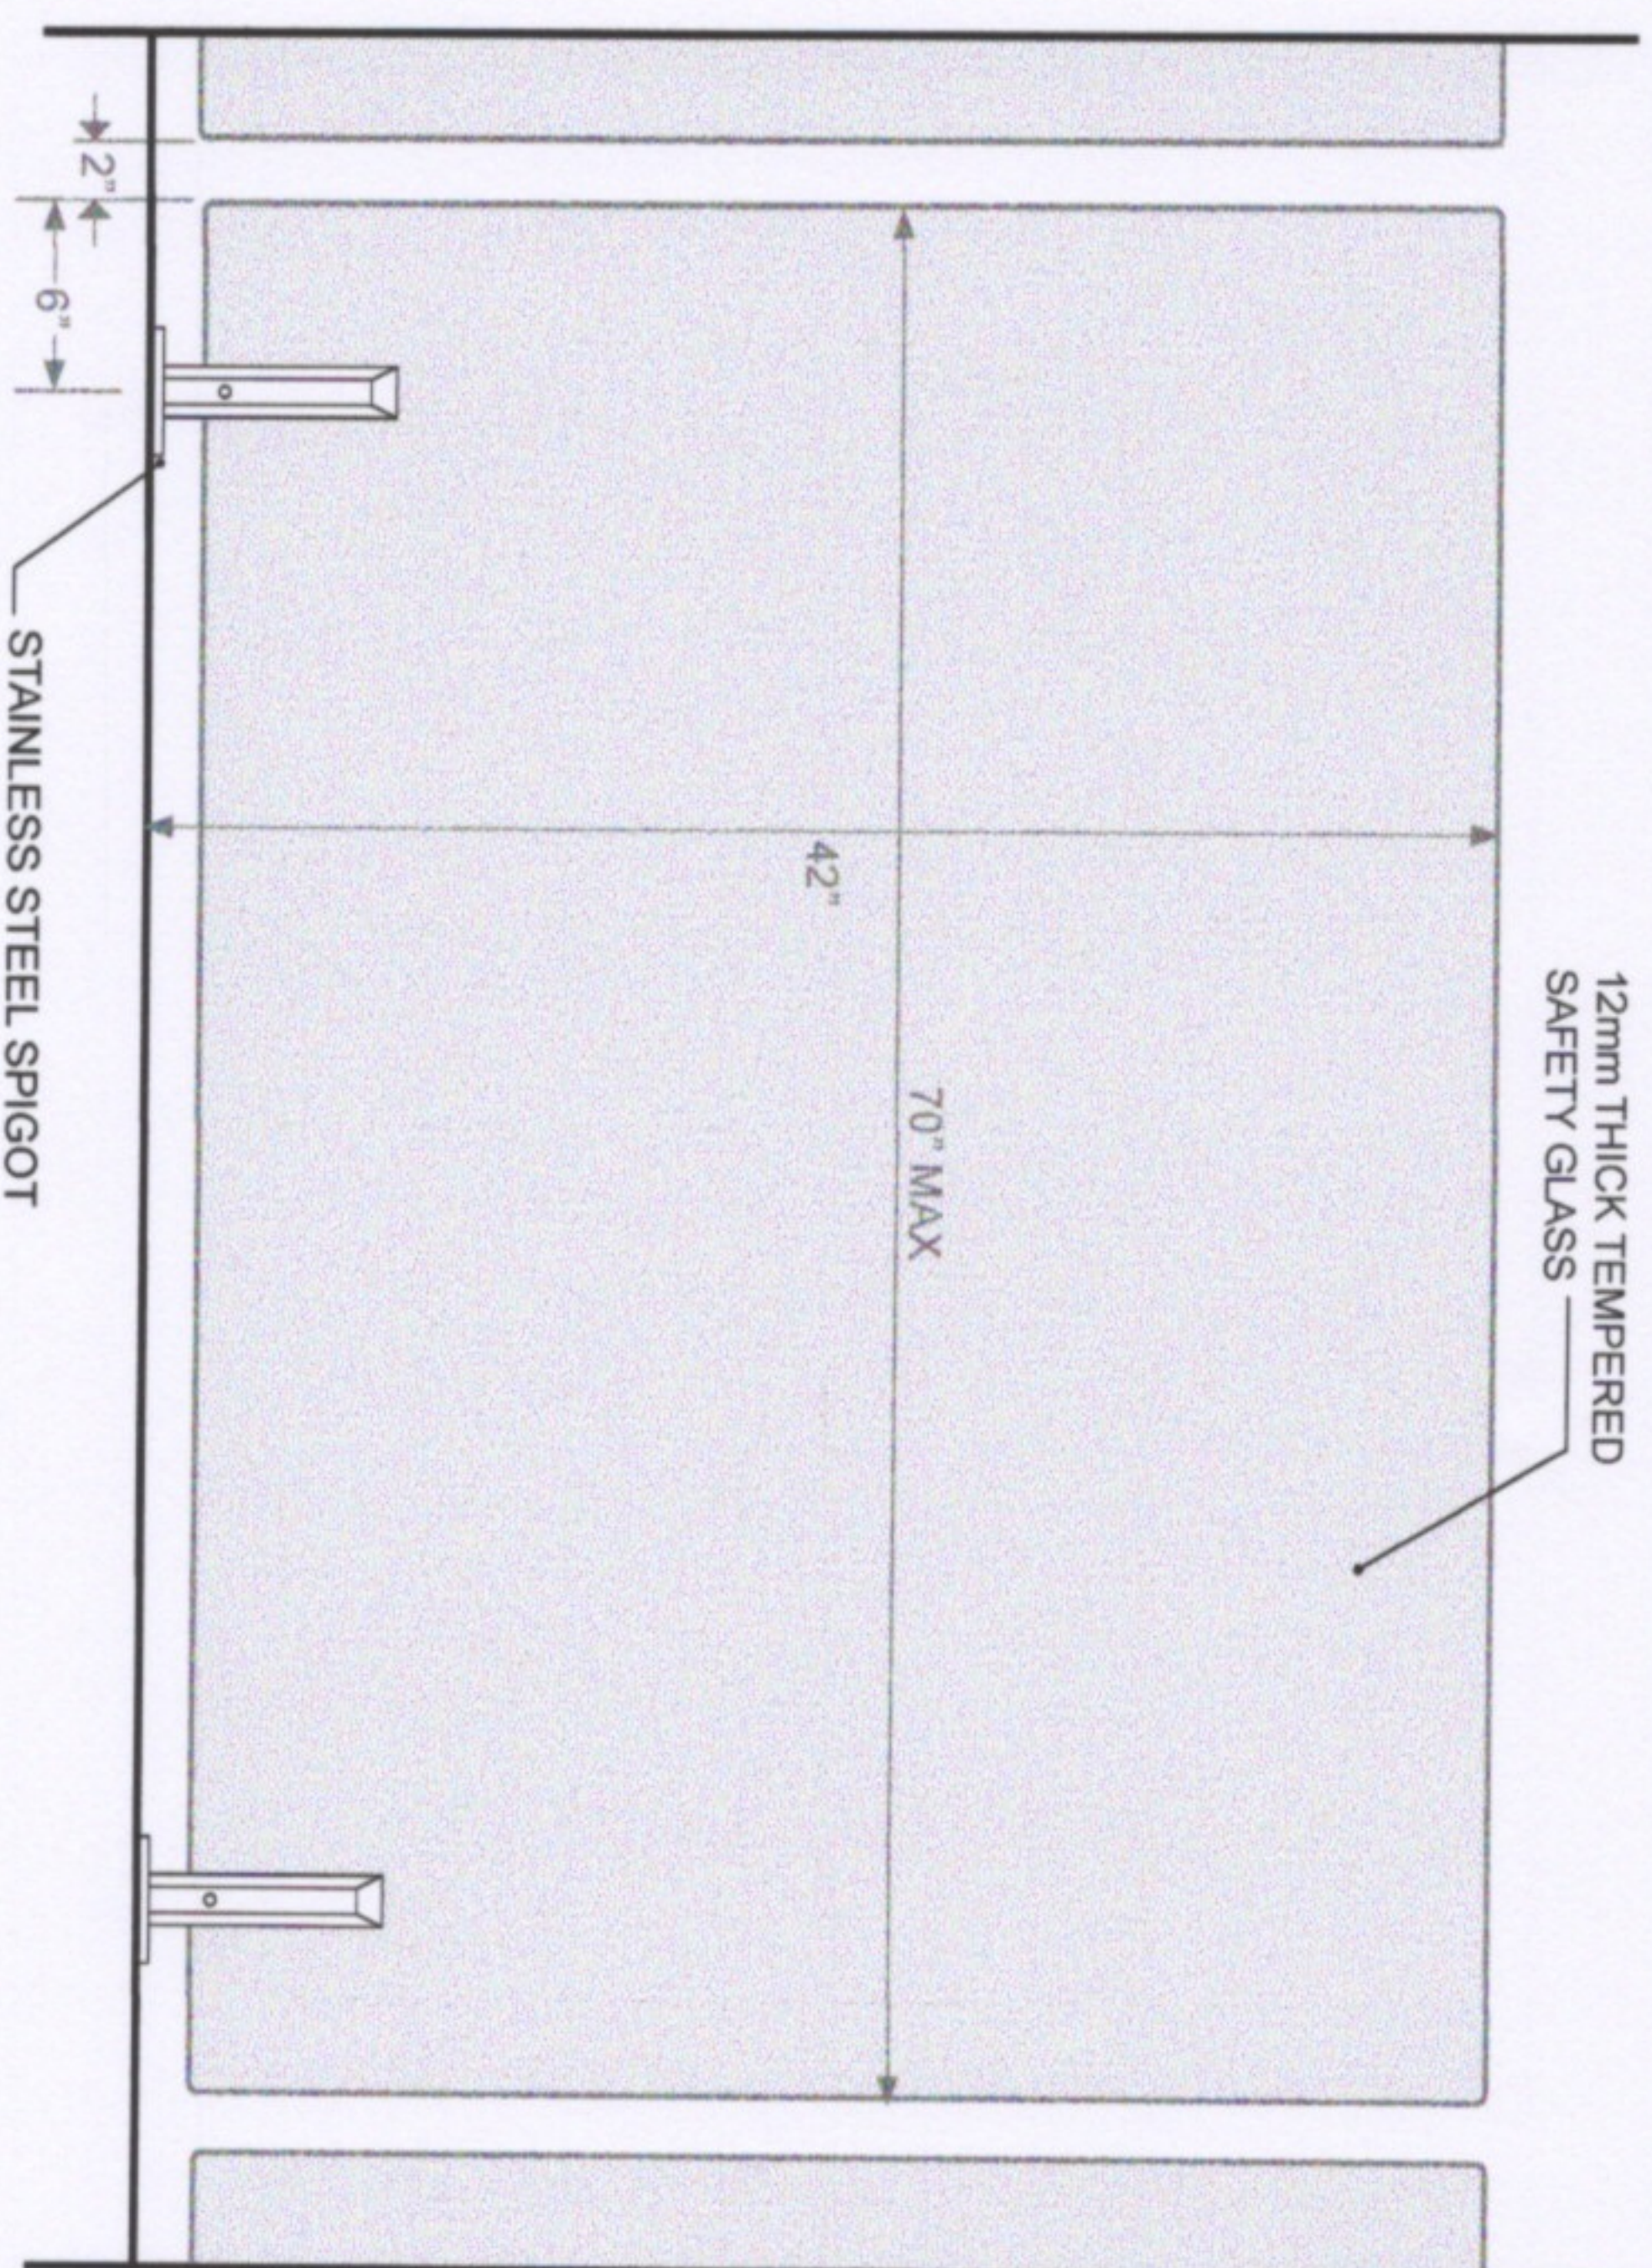


SPIGOT MOUNT DETAIL

NOTES: • ALL INFILL PANELS TO BE 12mm TEMPERED GLASS
IN ACCORDANCE WITH CAN/CGSB-12.1-M
• ALL DESIGN LOADS COMPLIANT WITH OBC 4.1.5.14
• SITE VERIFY ALL DIMENSIONS

INVISIRAIL
GLASS RAIL SYSTEM

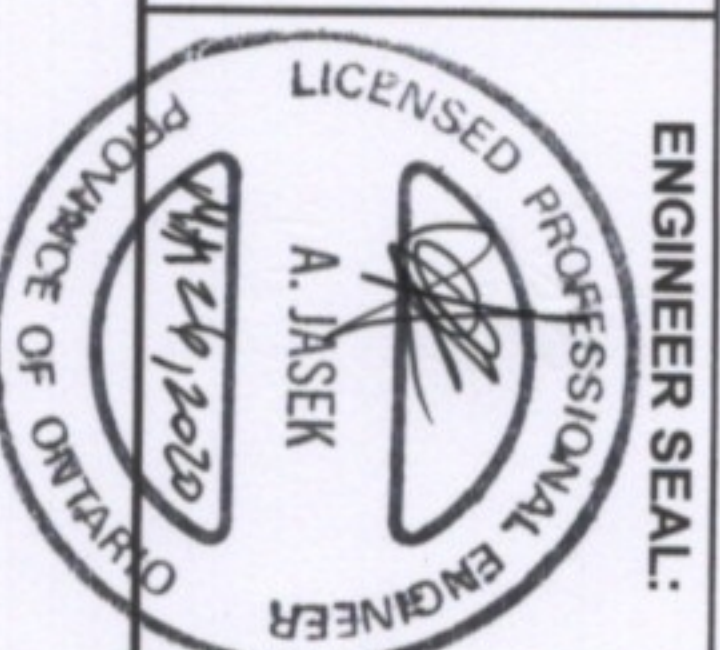



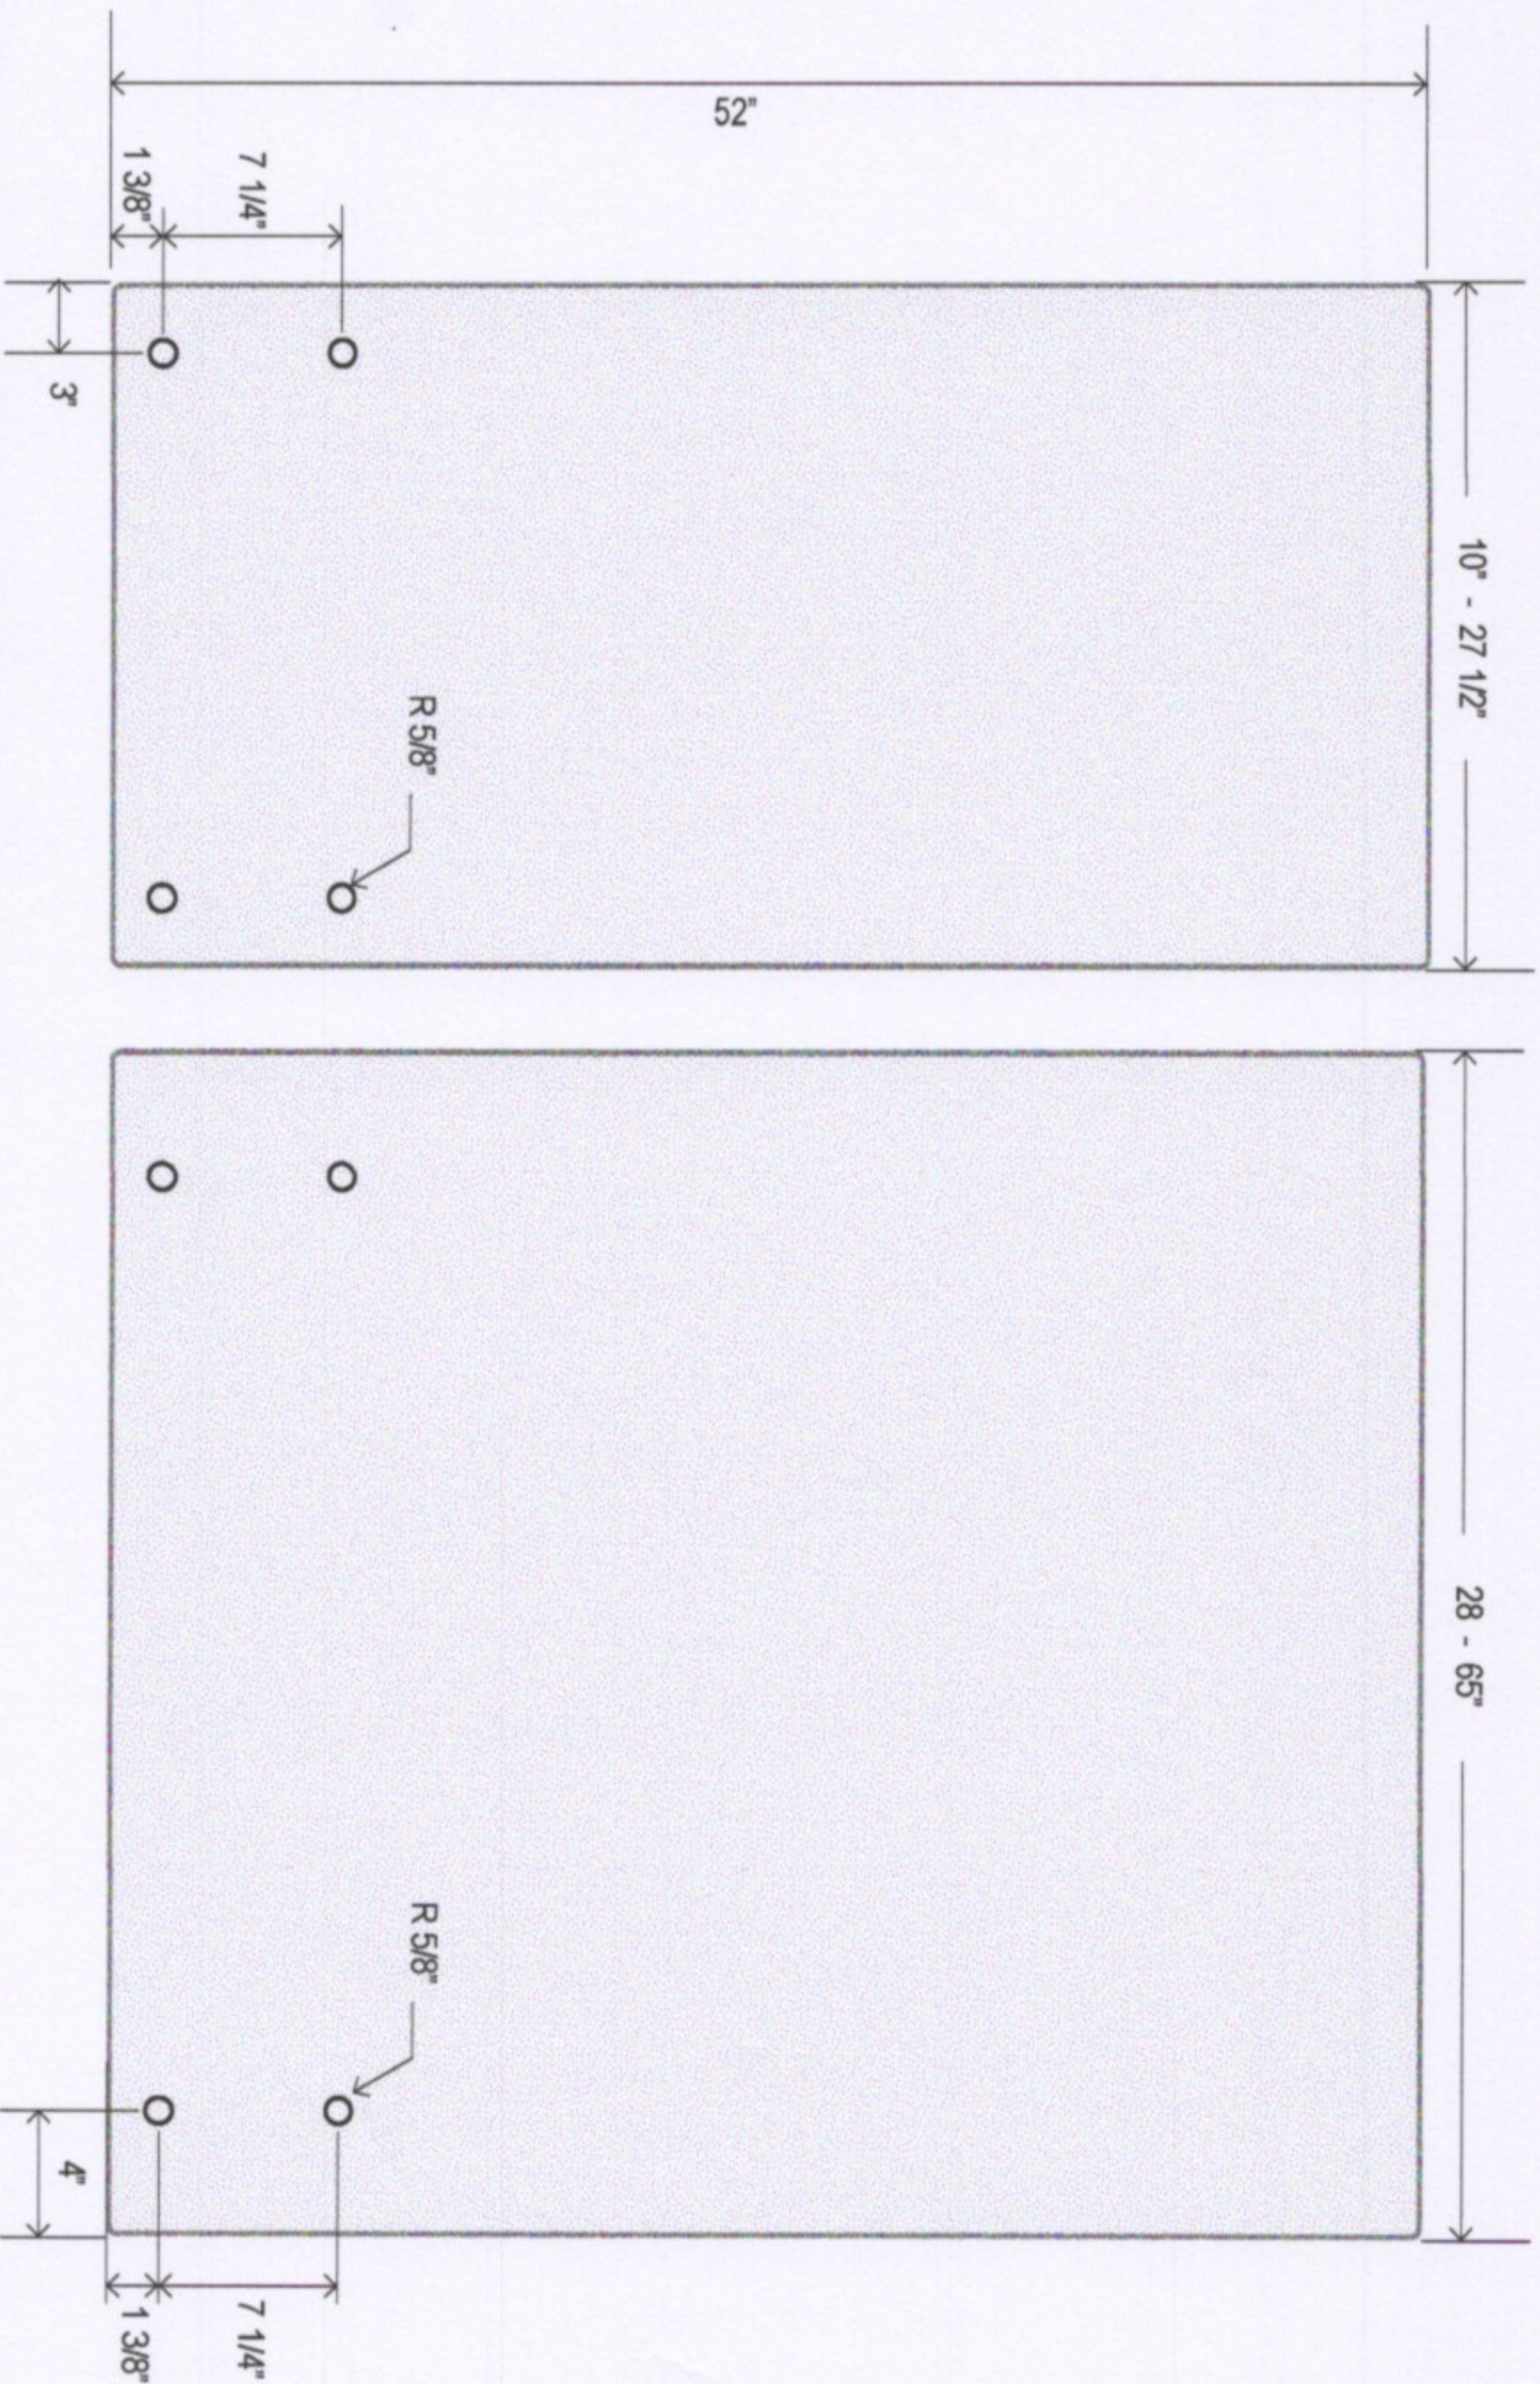


12mm TEMPERED GLASS
POLISHED EDGES
SAFETY CORNERS


INVISIRAIL
GLASS RAIL SYSTEM

ENGINEER SEAL:
LICENSED PROFESSIONAL ENGINEER
A. JASEK
M12612020
PROVINCE OF ONTARIO


WOOD SURFACE CONNECTION

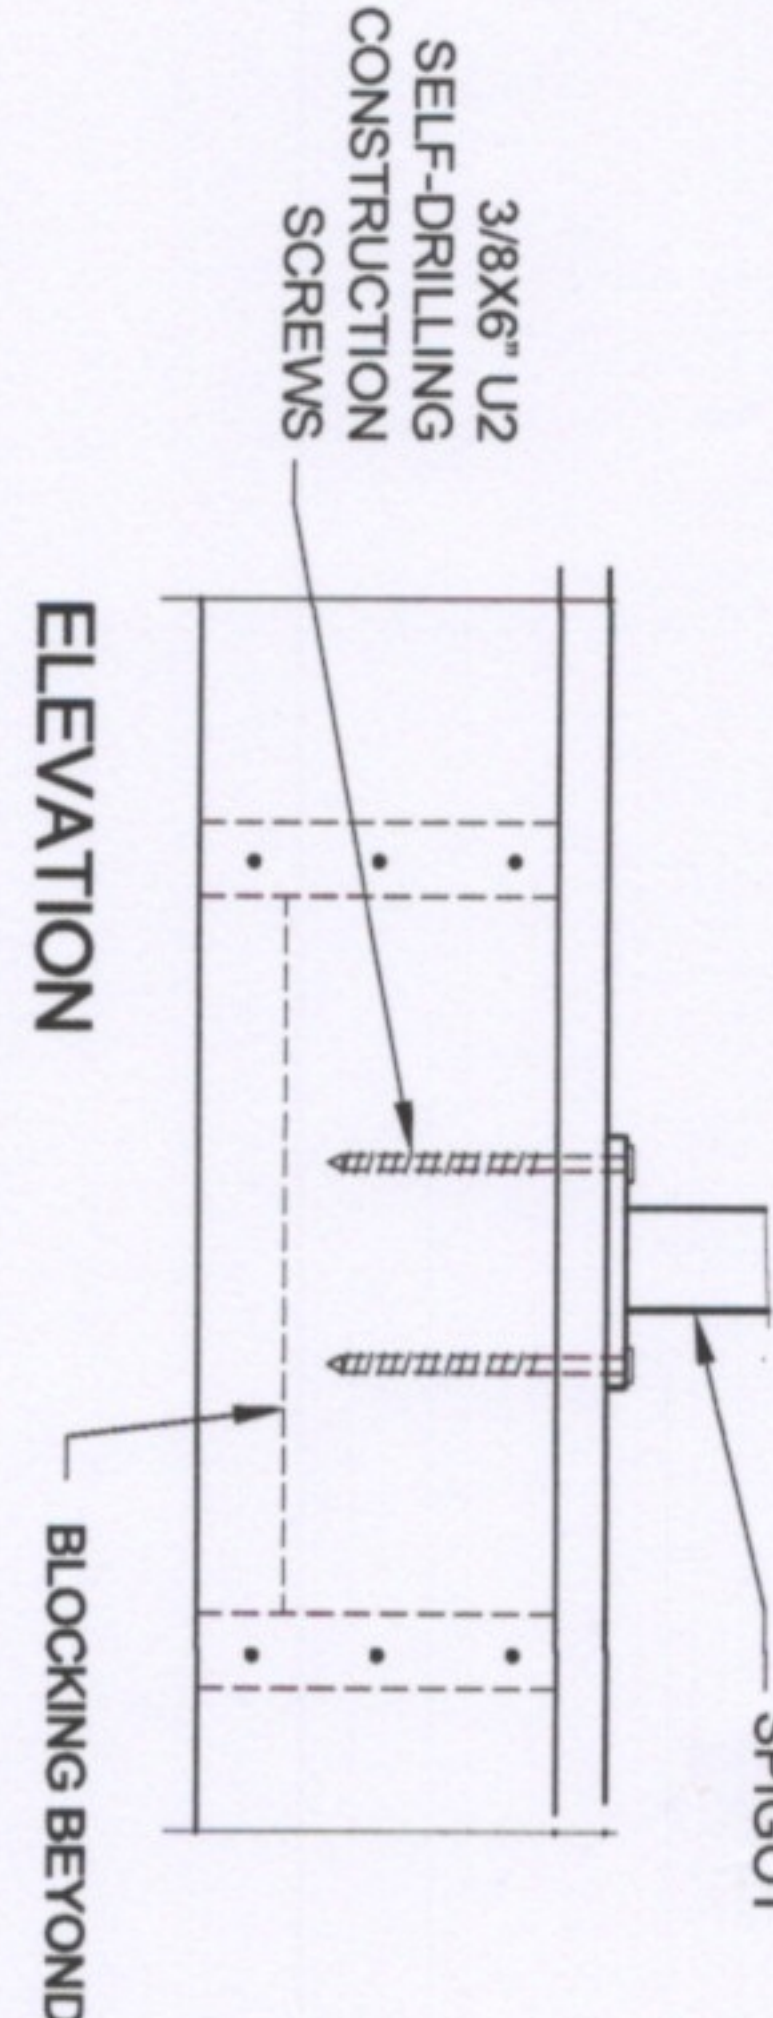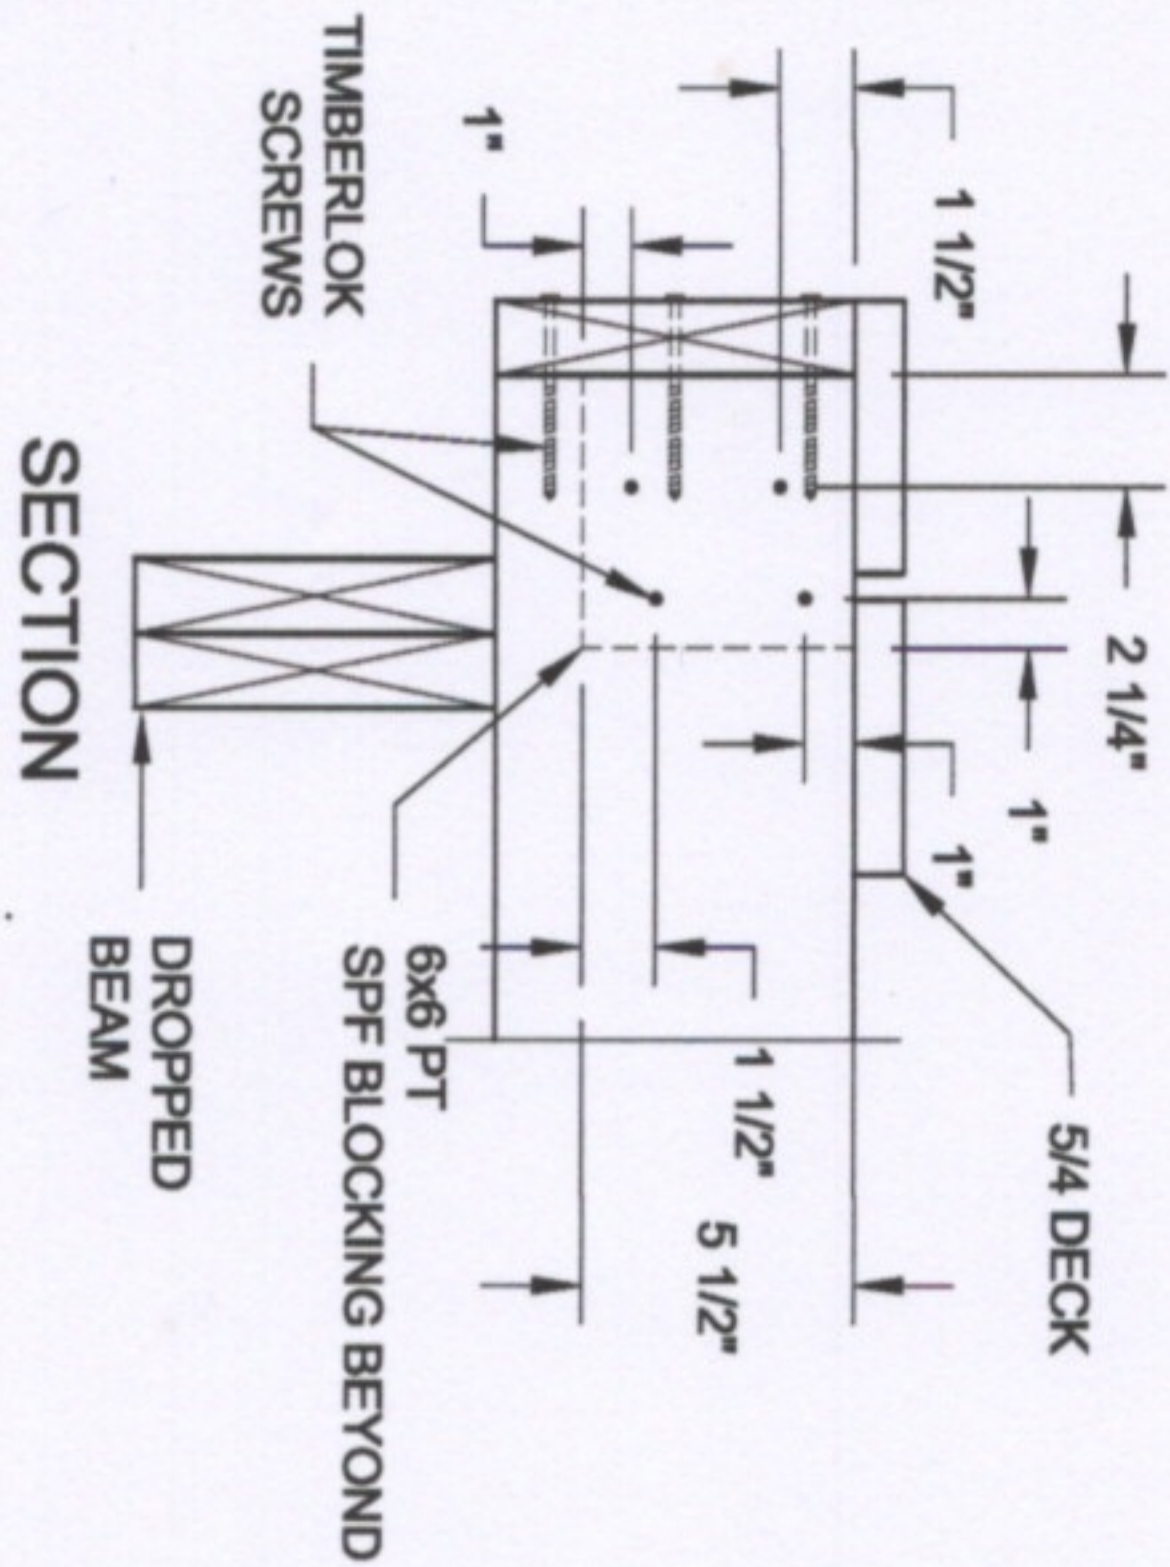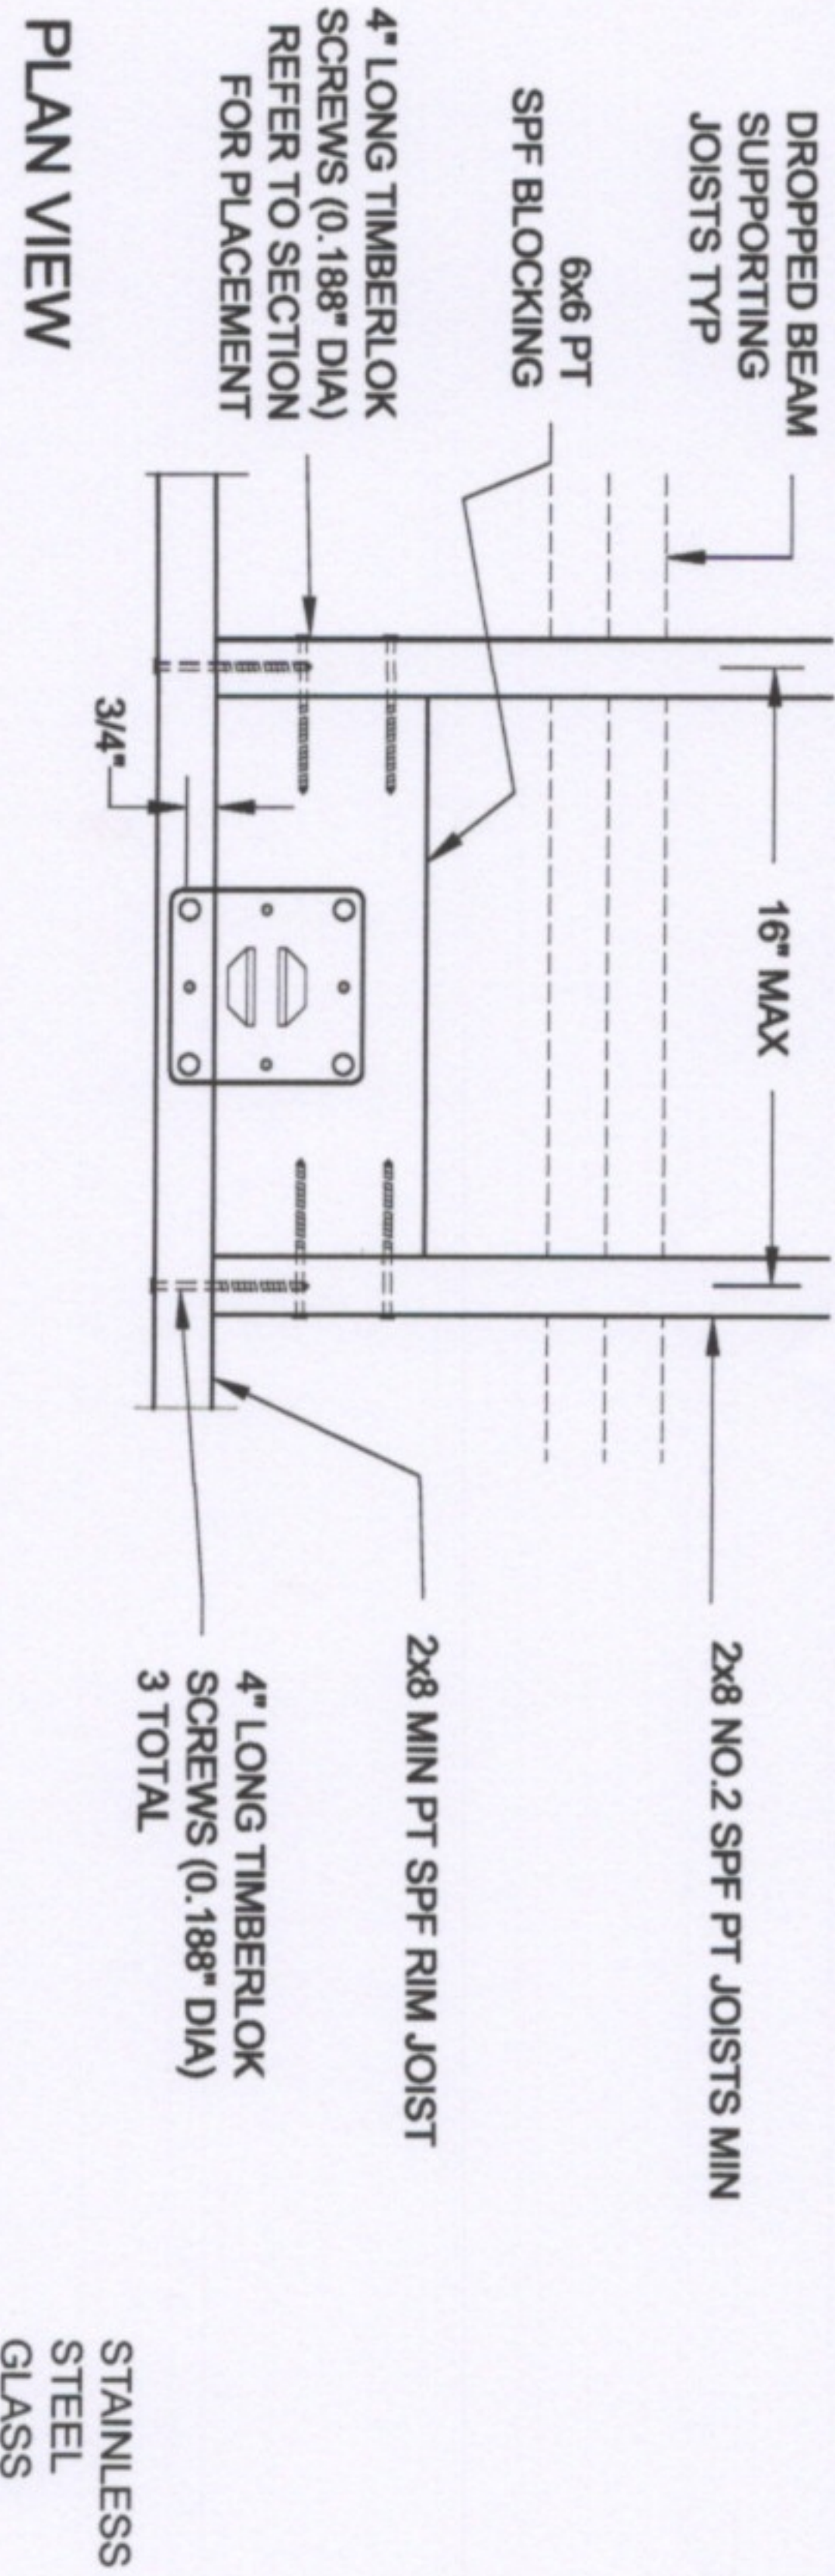


INVISIRAIL™
GLASS RAIL SYSTEM

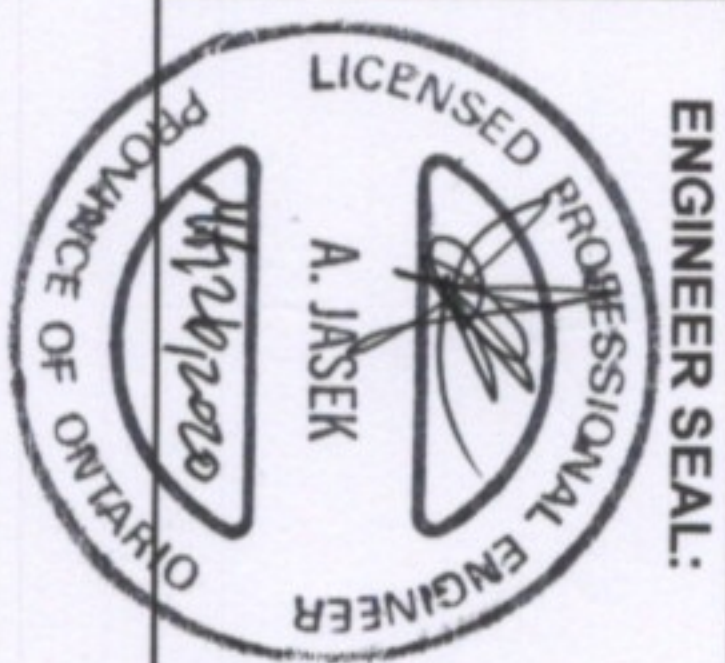


CONCRETE SURFACE CONNECTION

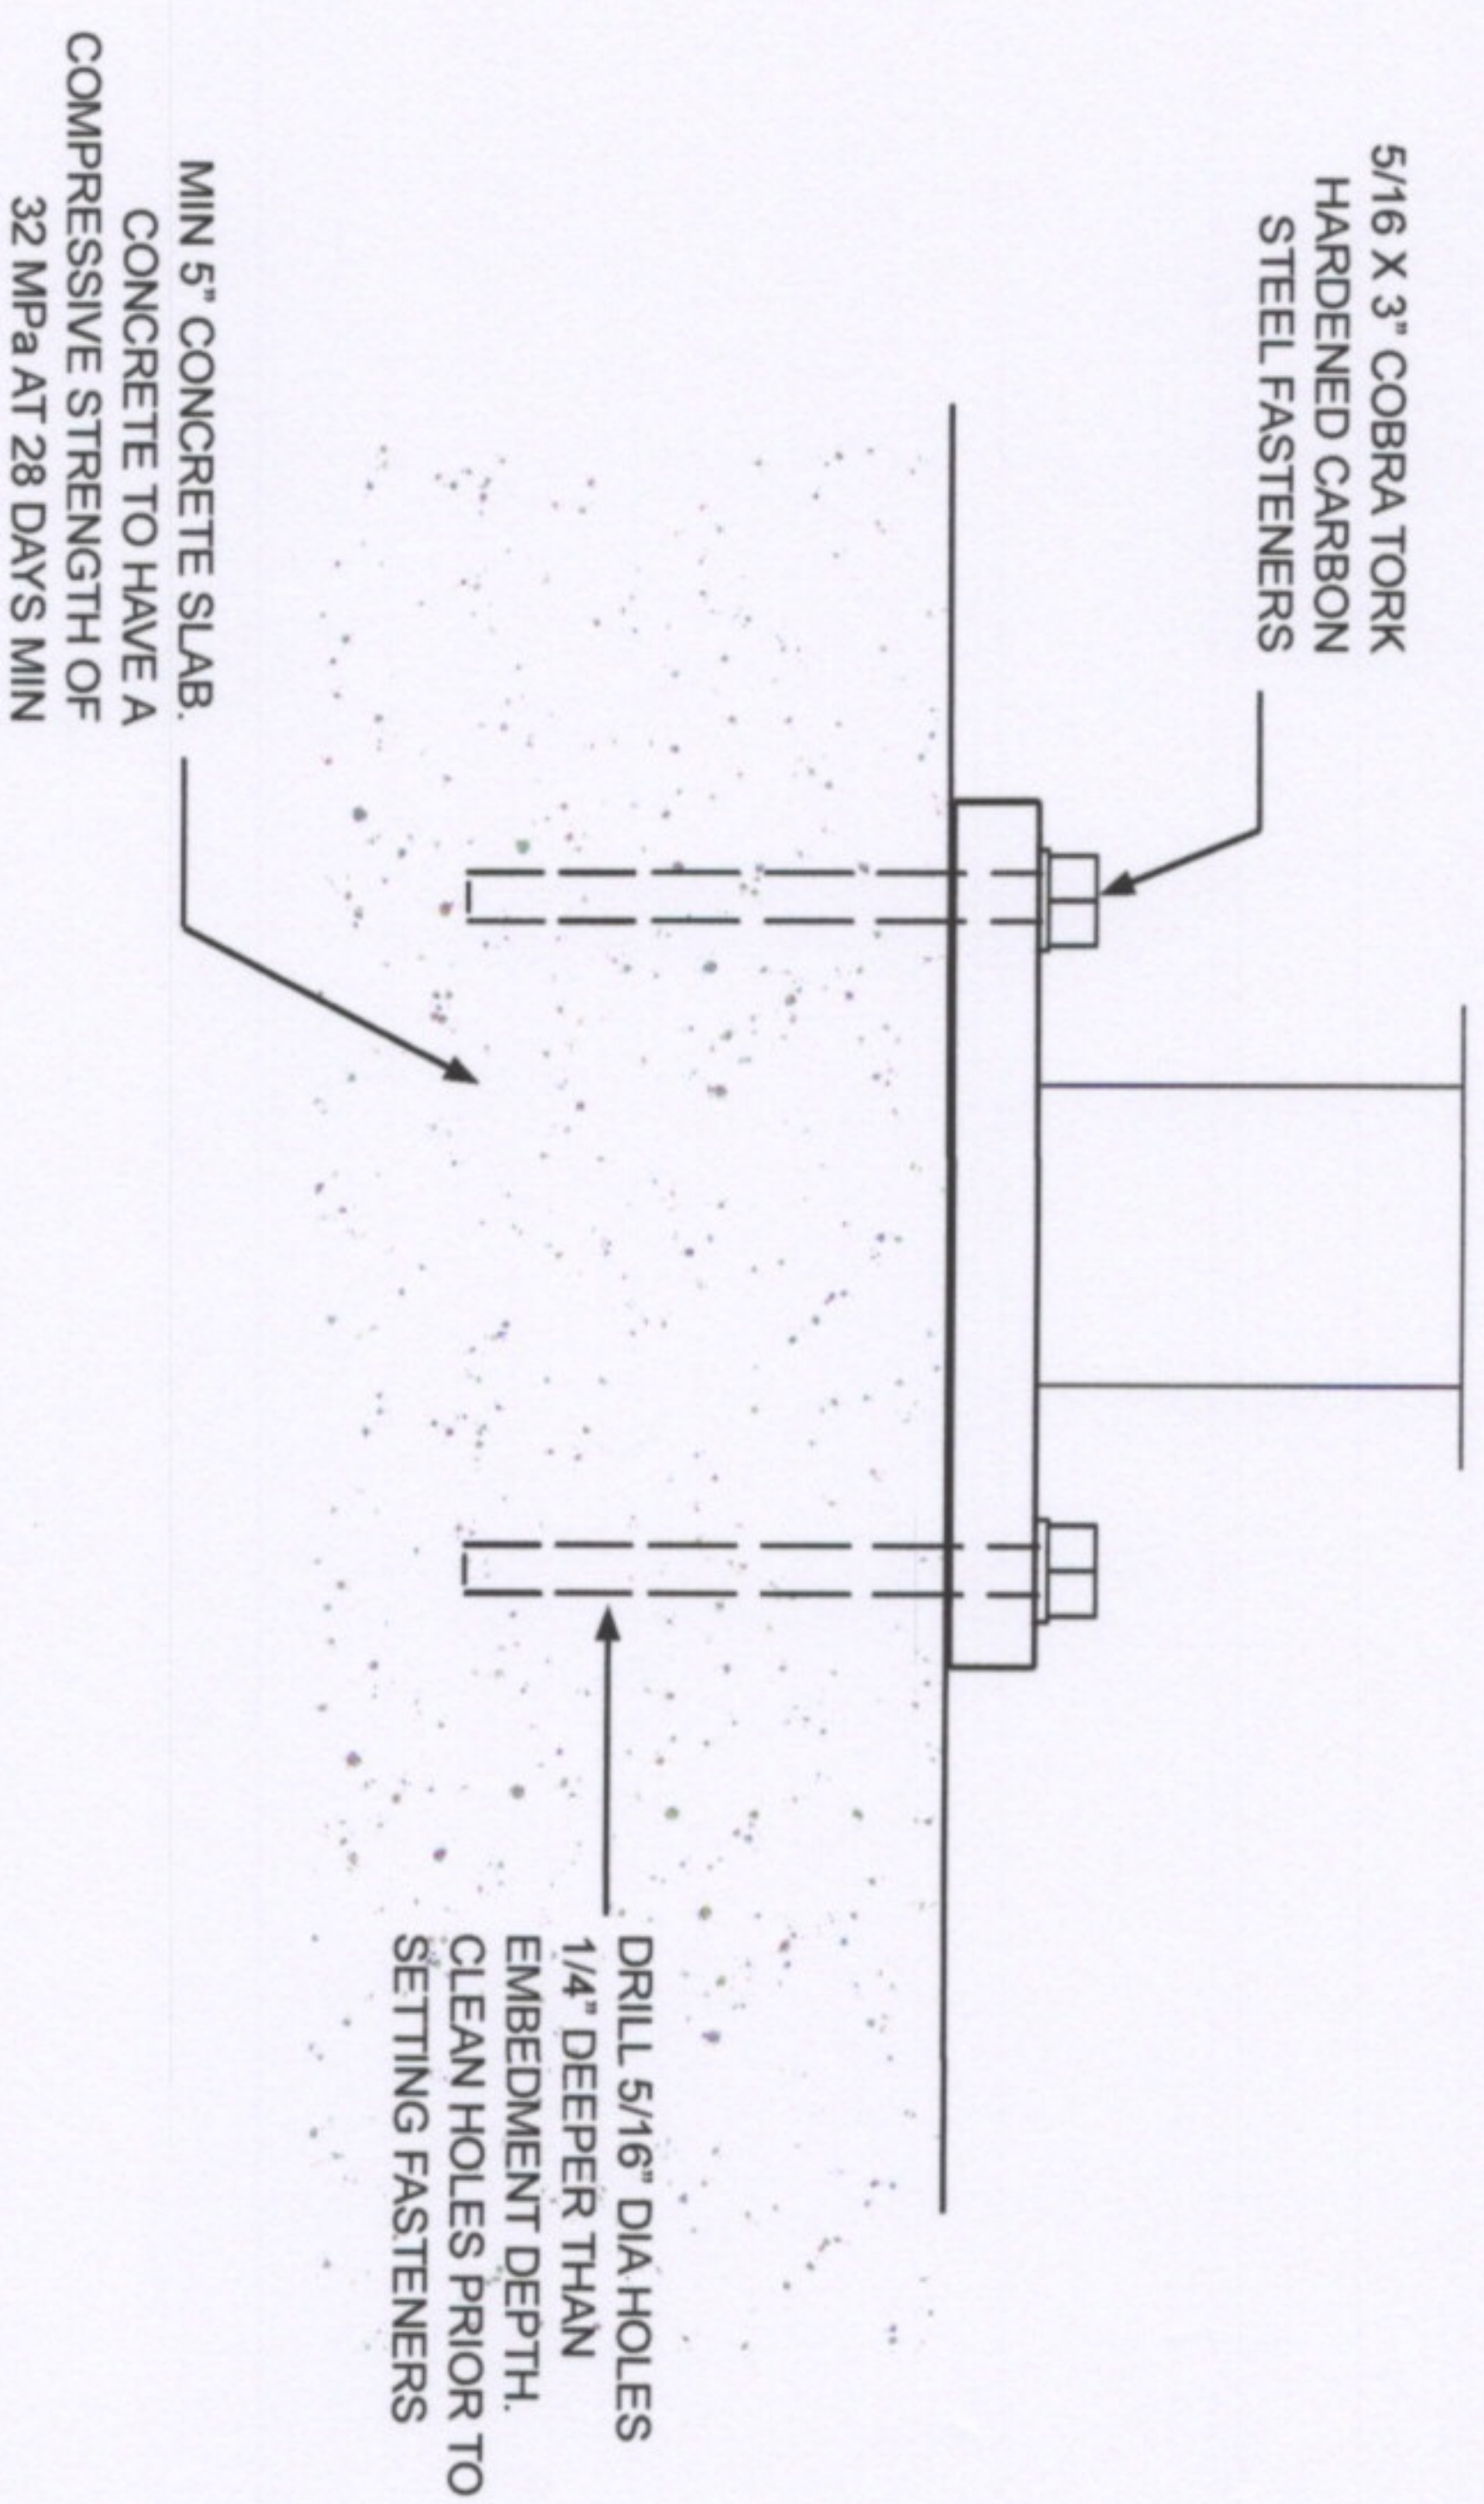


INVISIRAIL™
GLASS RAIL SYSTEM

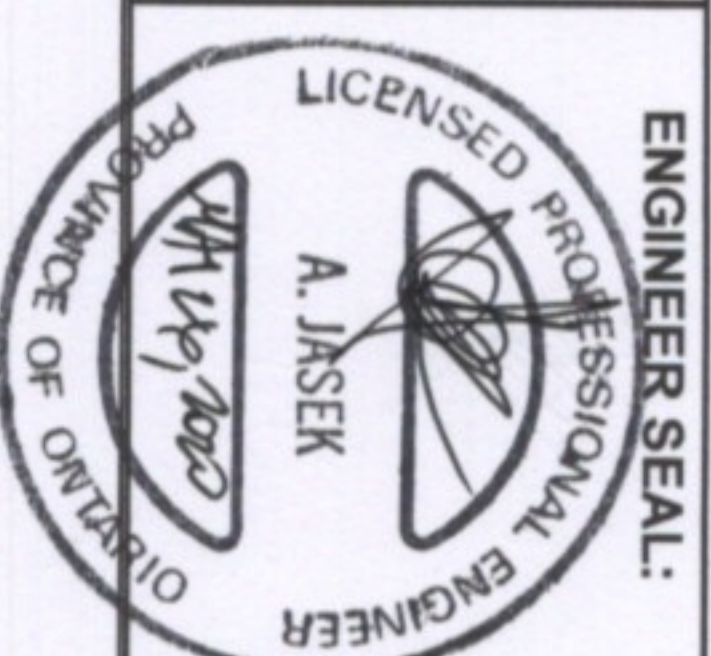


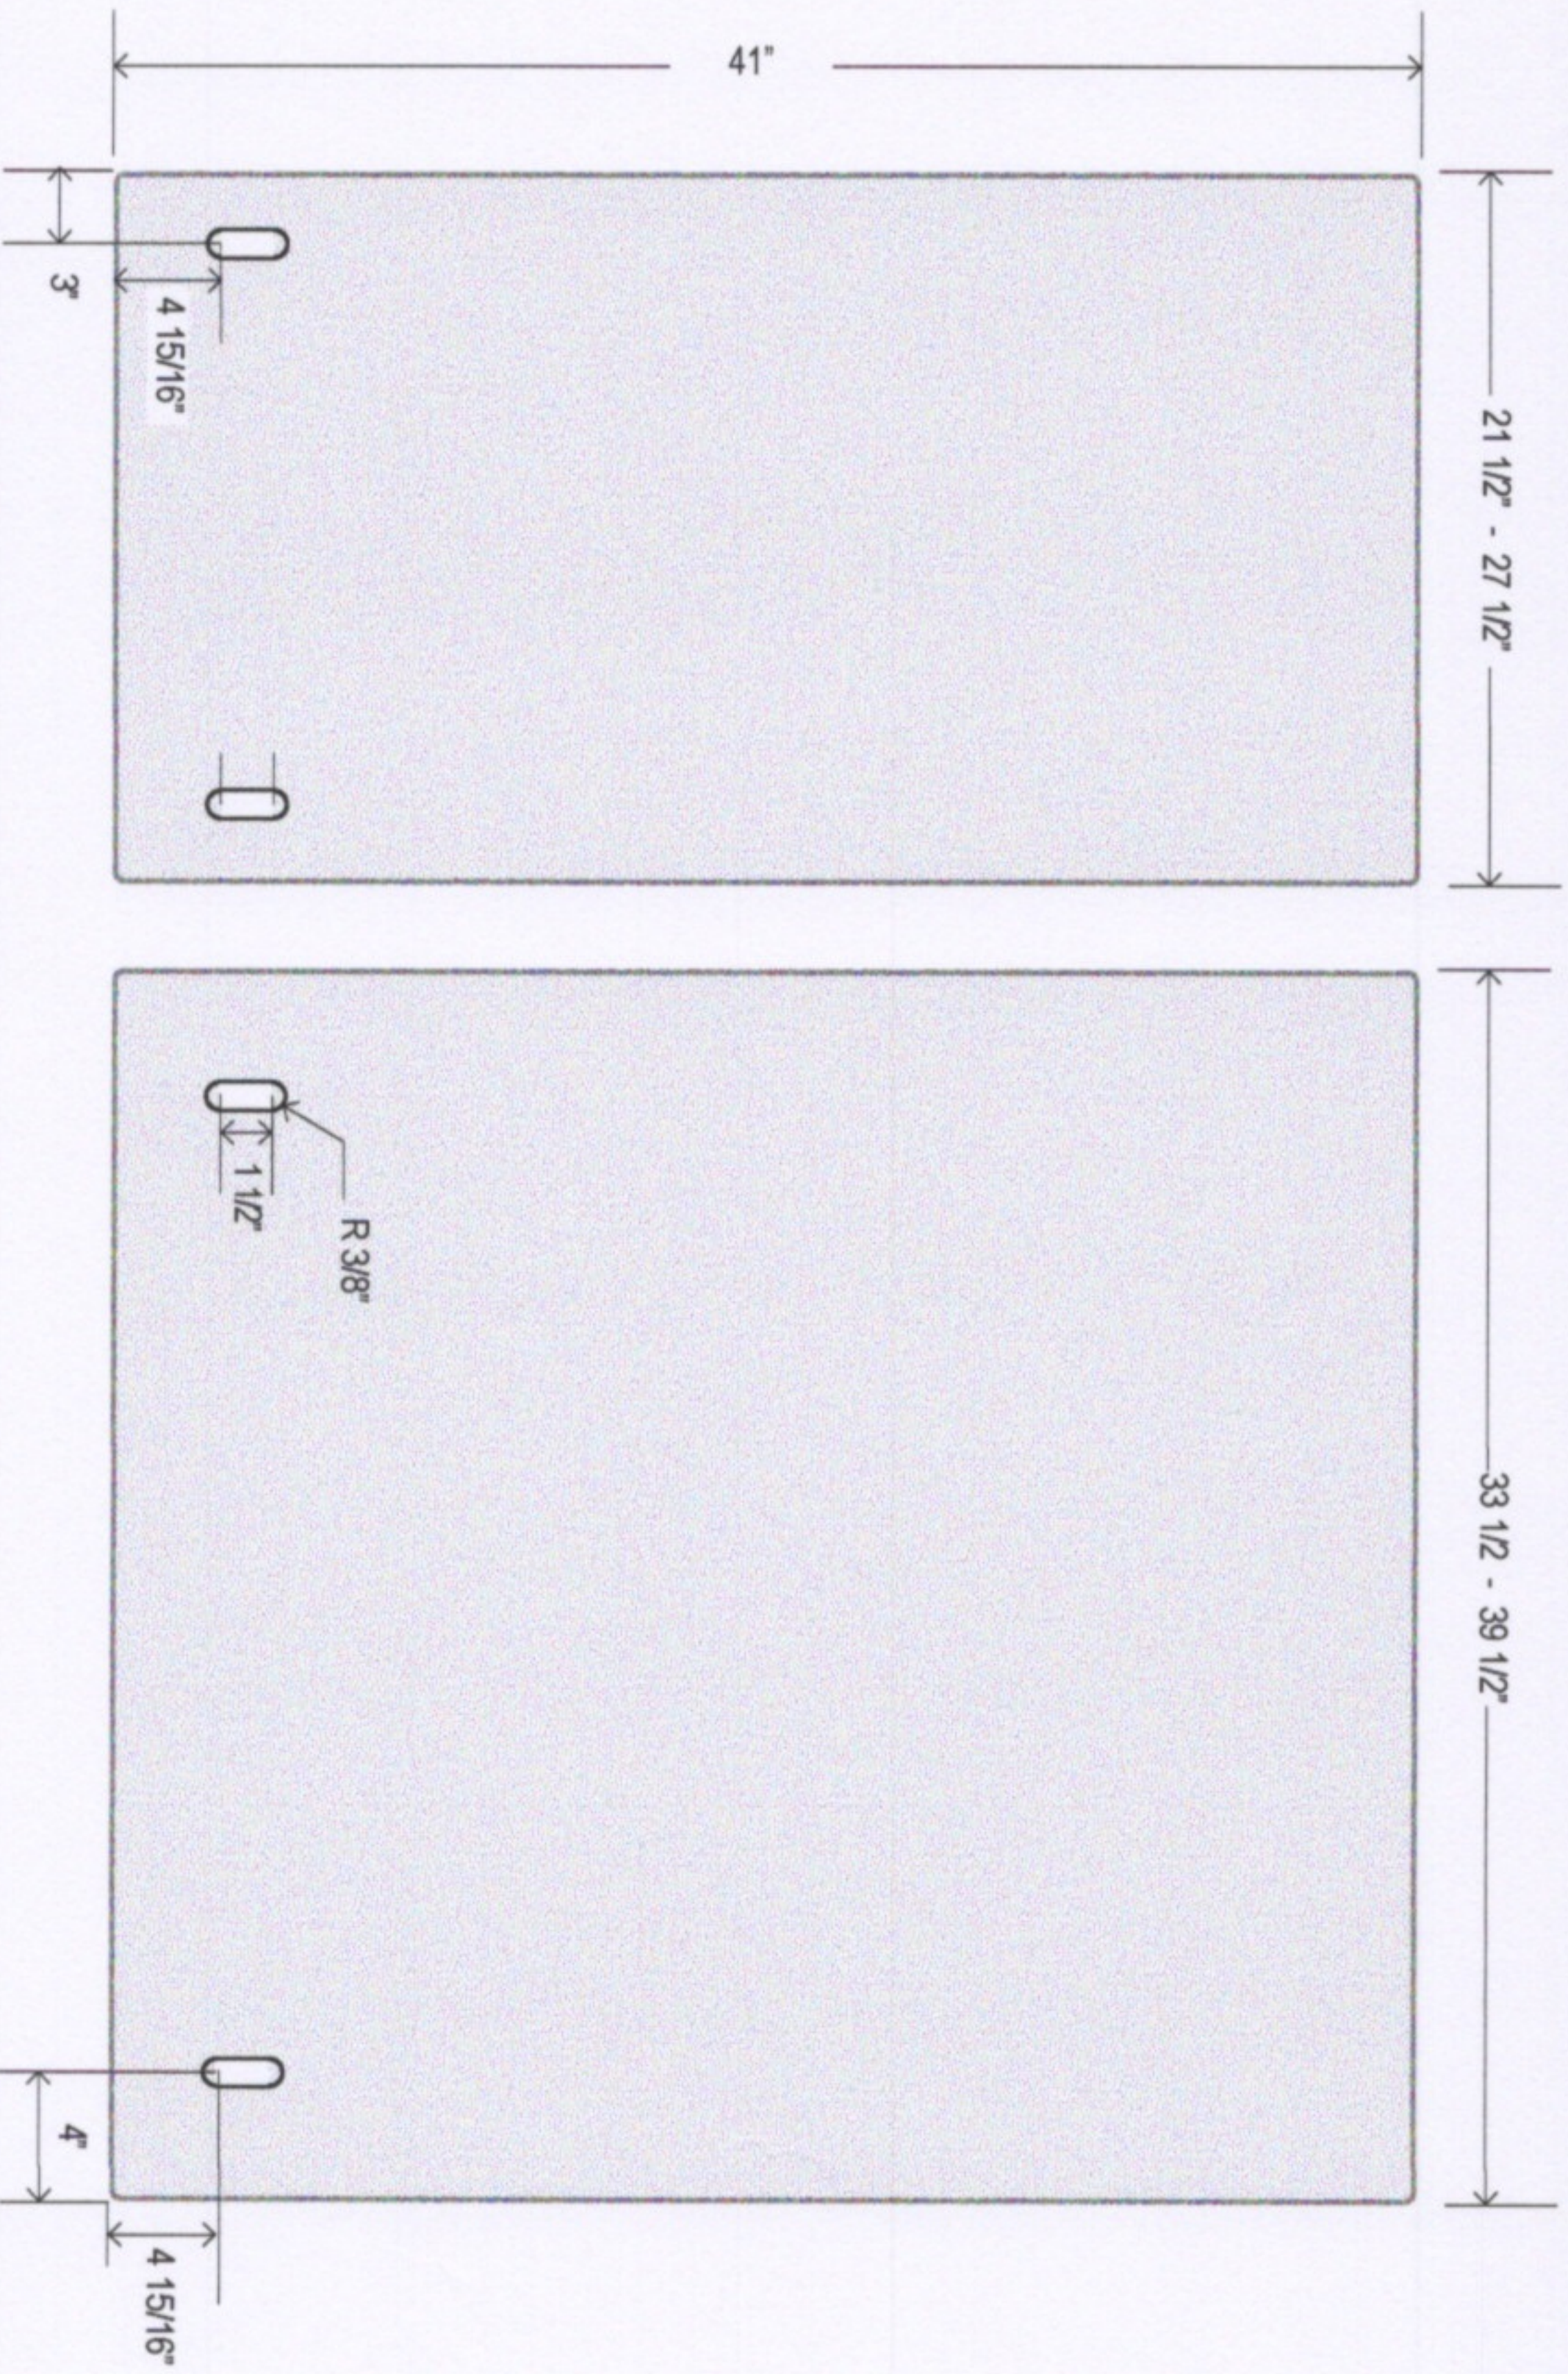

12mm TEMPERED GLASS
POLISHED EDGES
SAFETY CORNERS

INVISIRAIL
GLASS RAIL SYSTEM

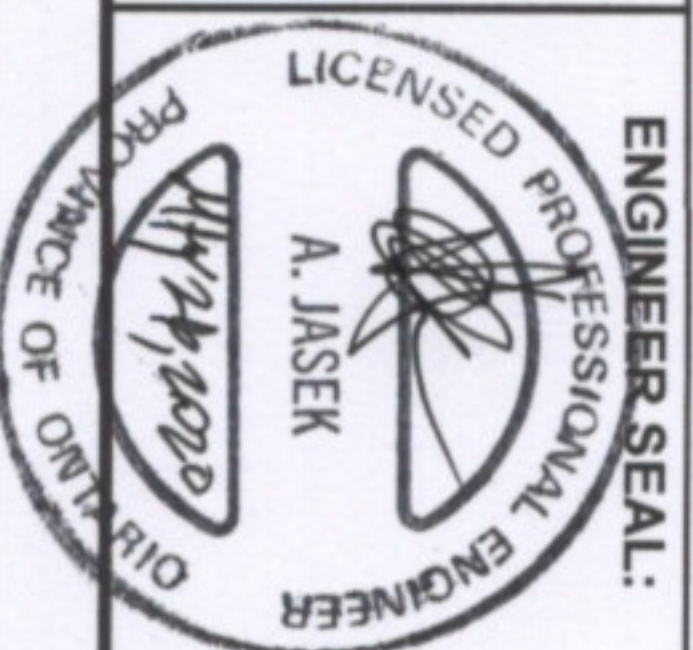

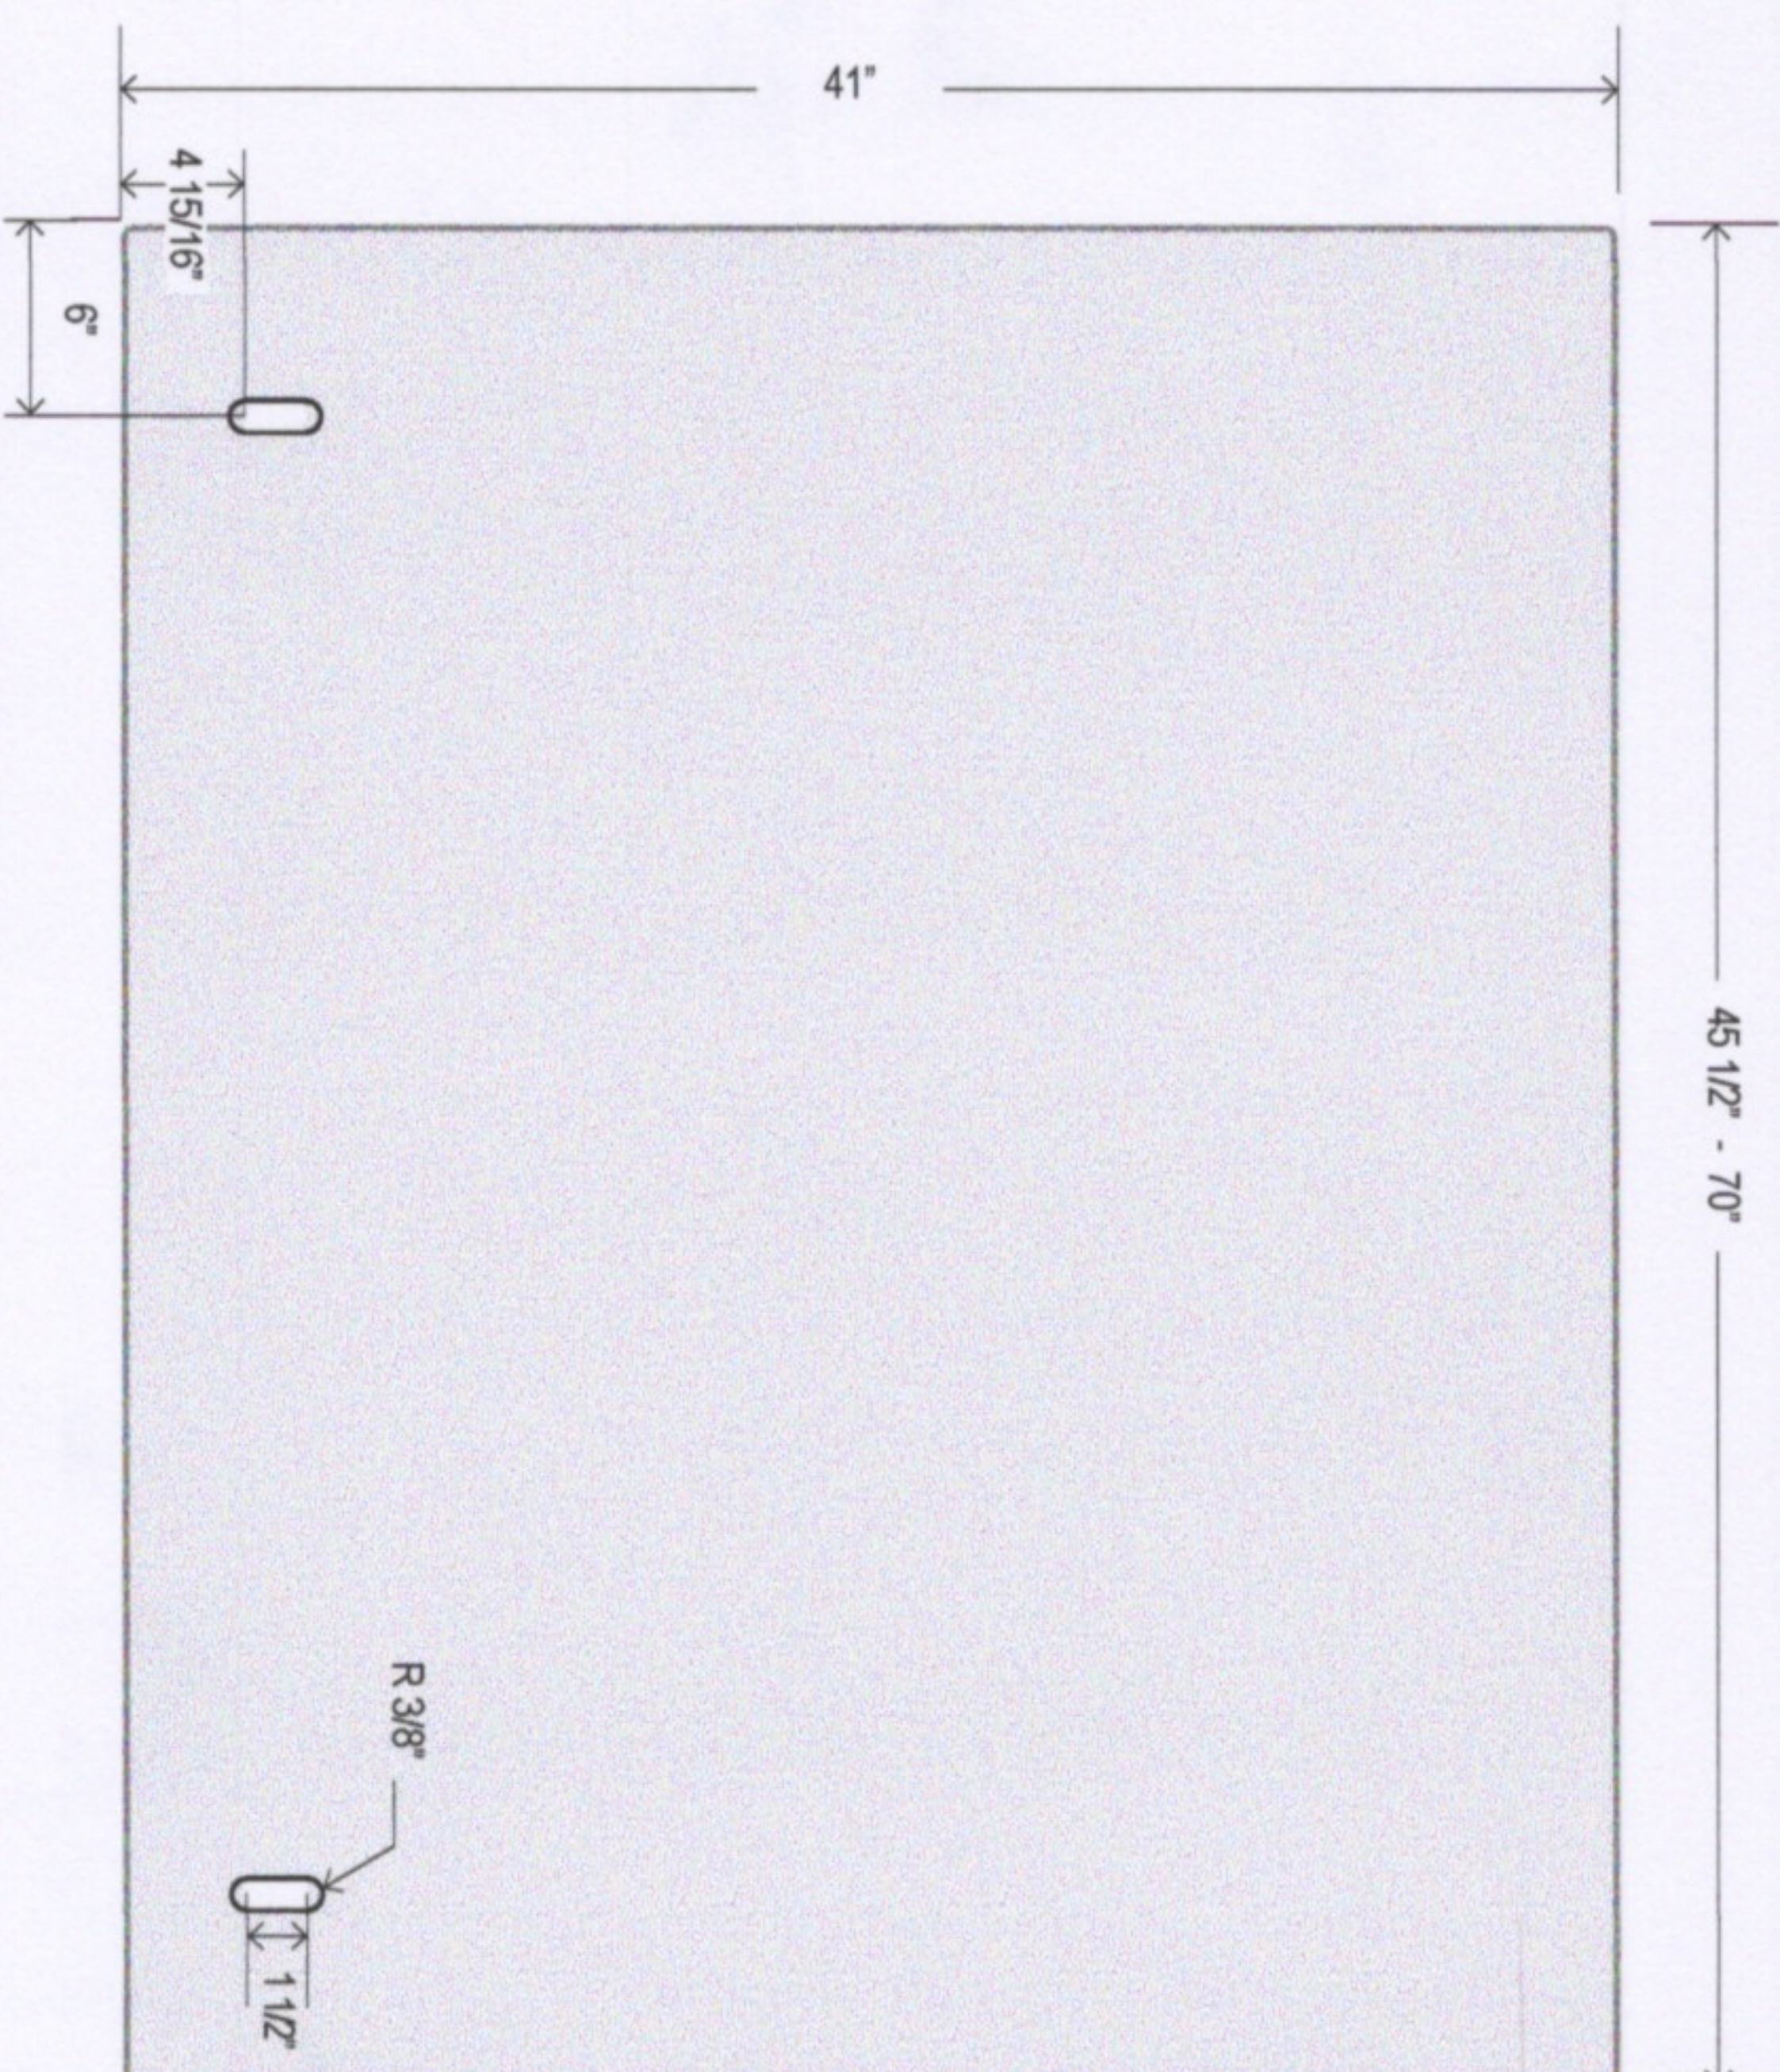

12mm TEMPERED GLASS
POLISHED EDGES
SAFETY CORNERS

INVISIRAIL™
GLASS RAIL SYSTEM

